



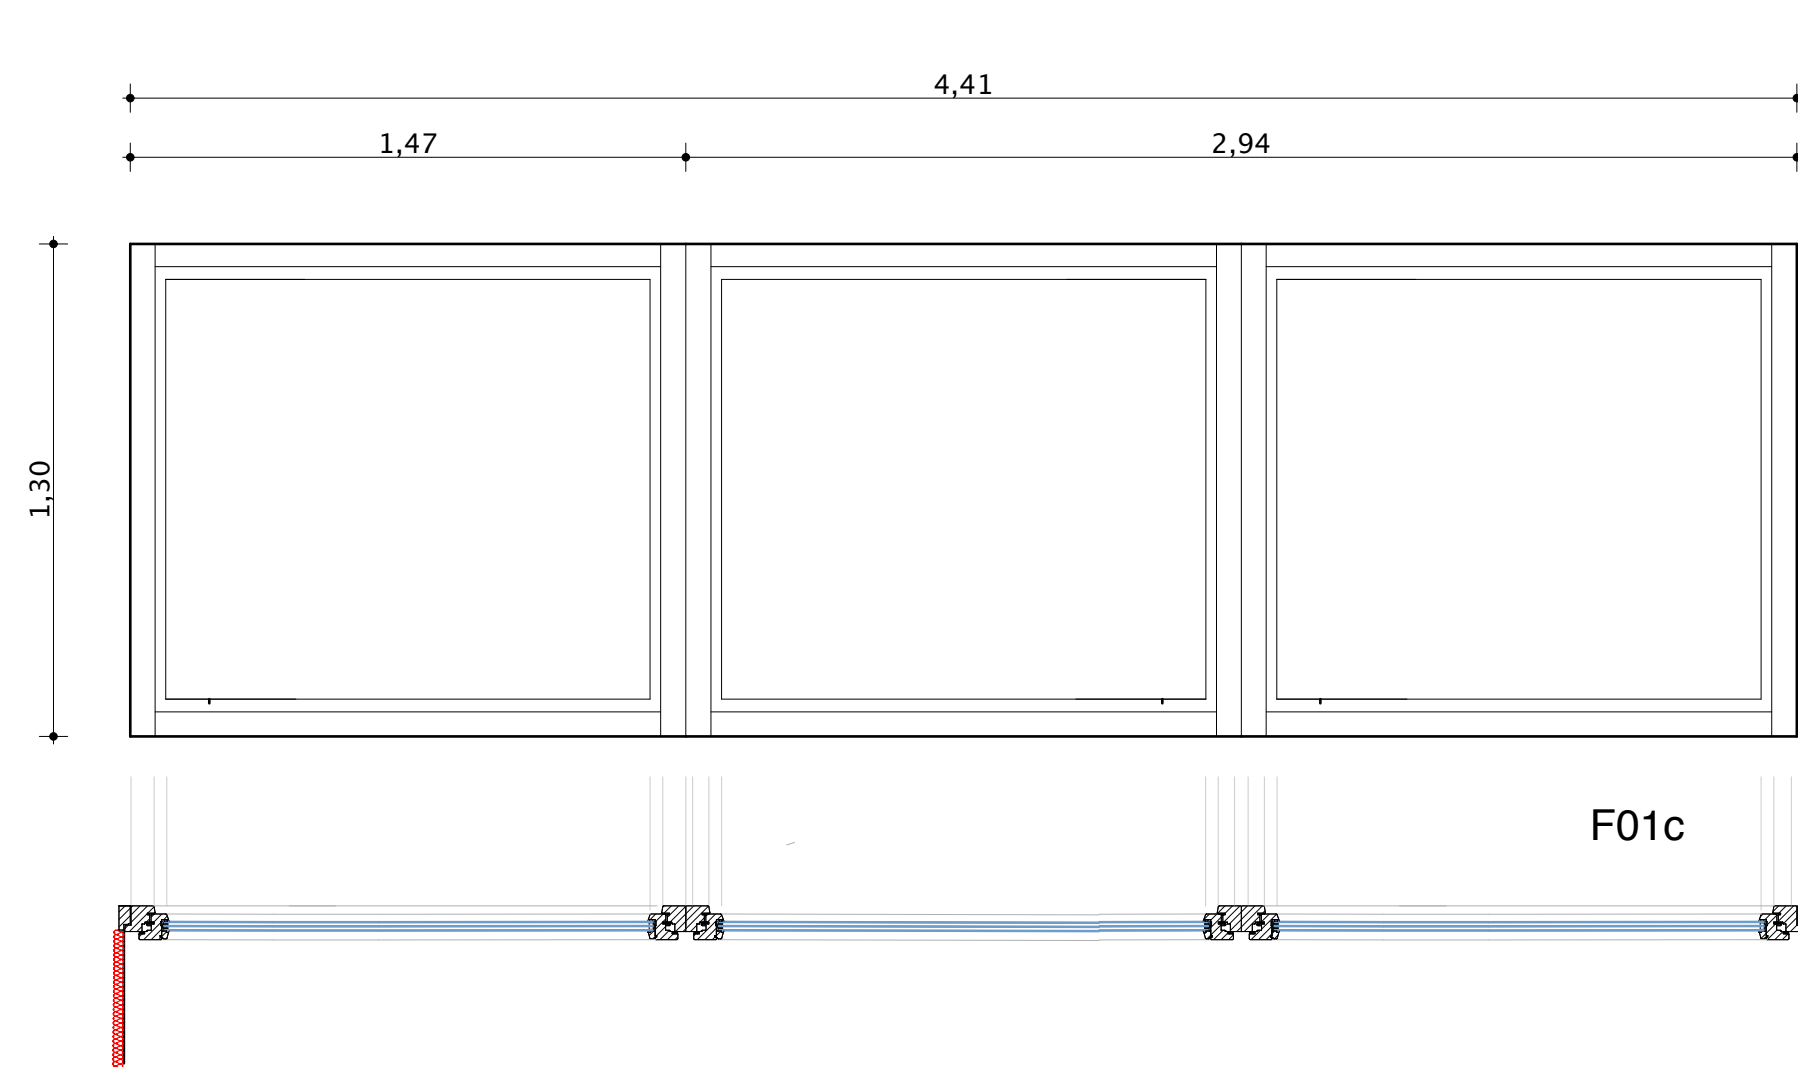


FE 01c (4,41*1,30cm)






FE 05 DG-sottotetto (1,45*1,64cm)

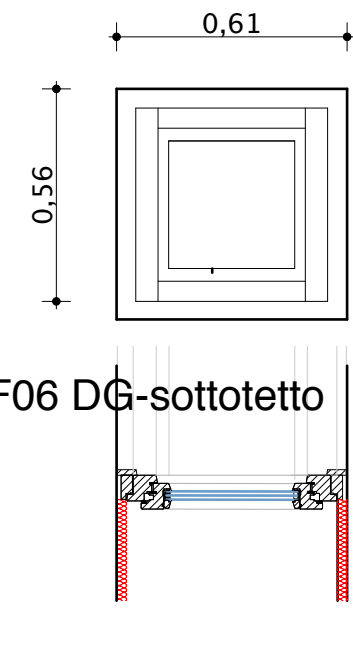


FE 06 DG-sottotetto (0,61*0,56cm)

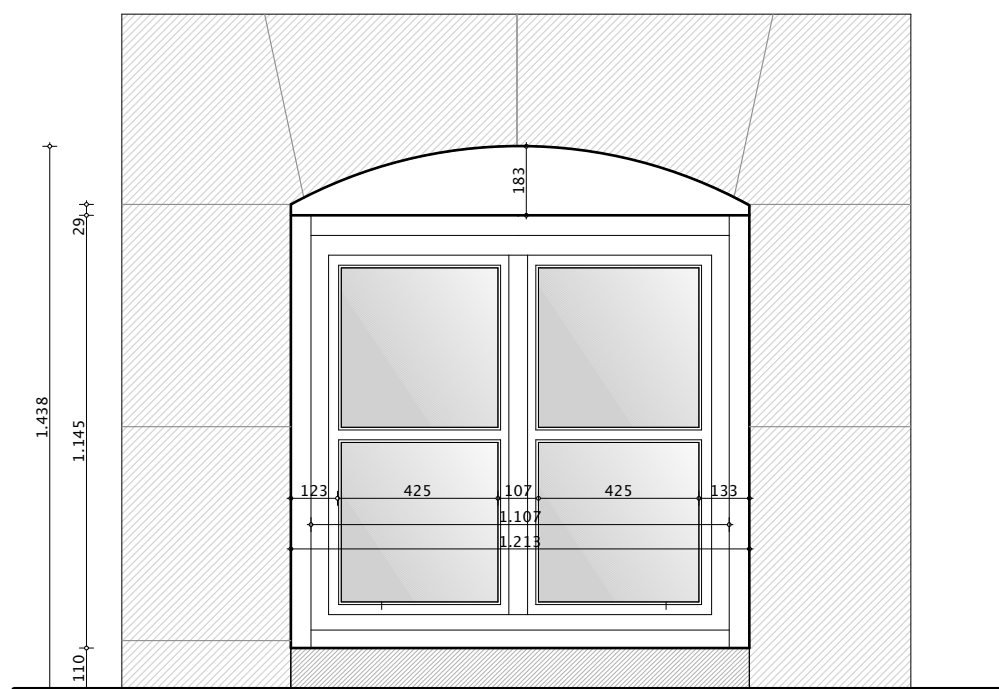


FE 10 (1,21*0,94cm), FE 11 TP-piano interrato (1,21*1,13cm), FE 04 (1,21*1,17cm)

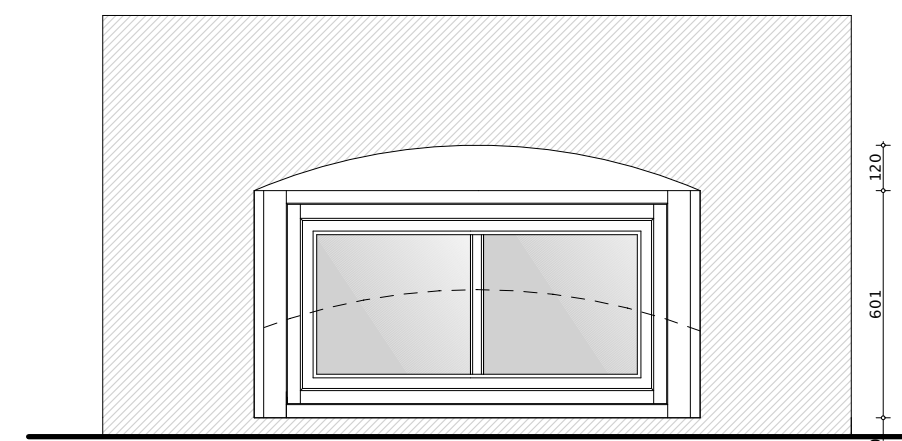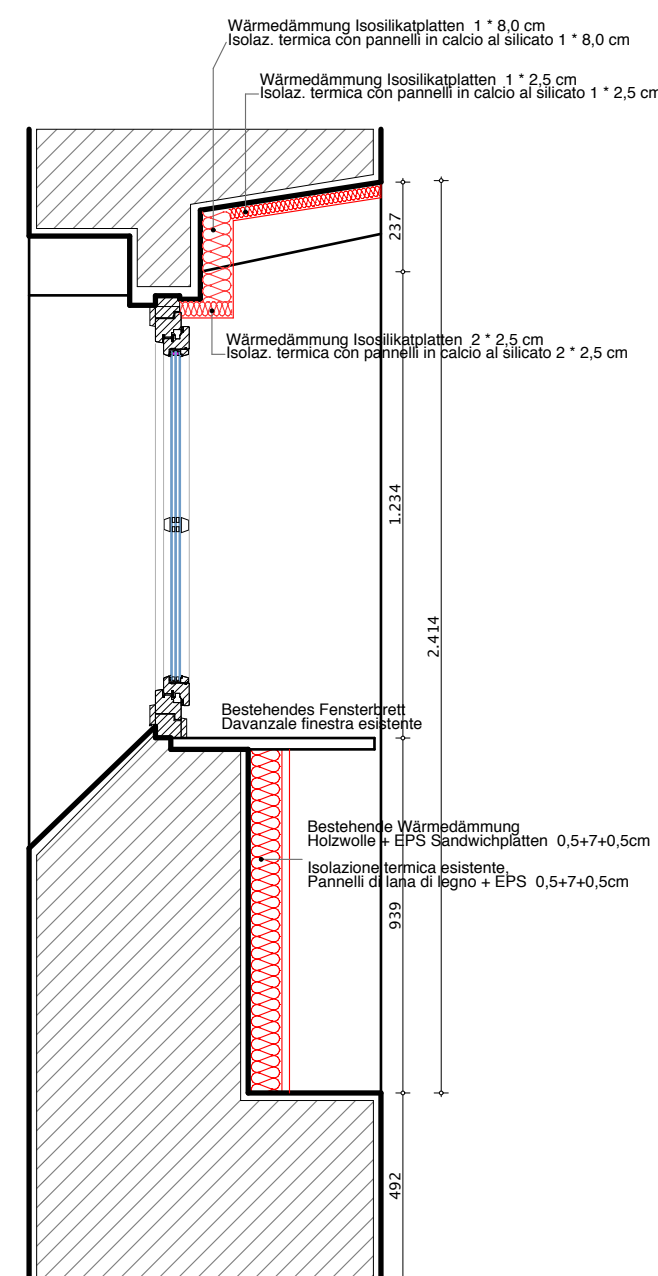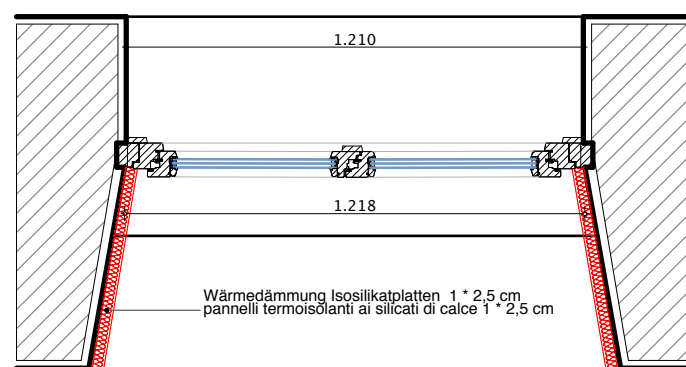


FE 01 (1,20*0,57cm)

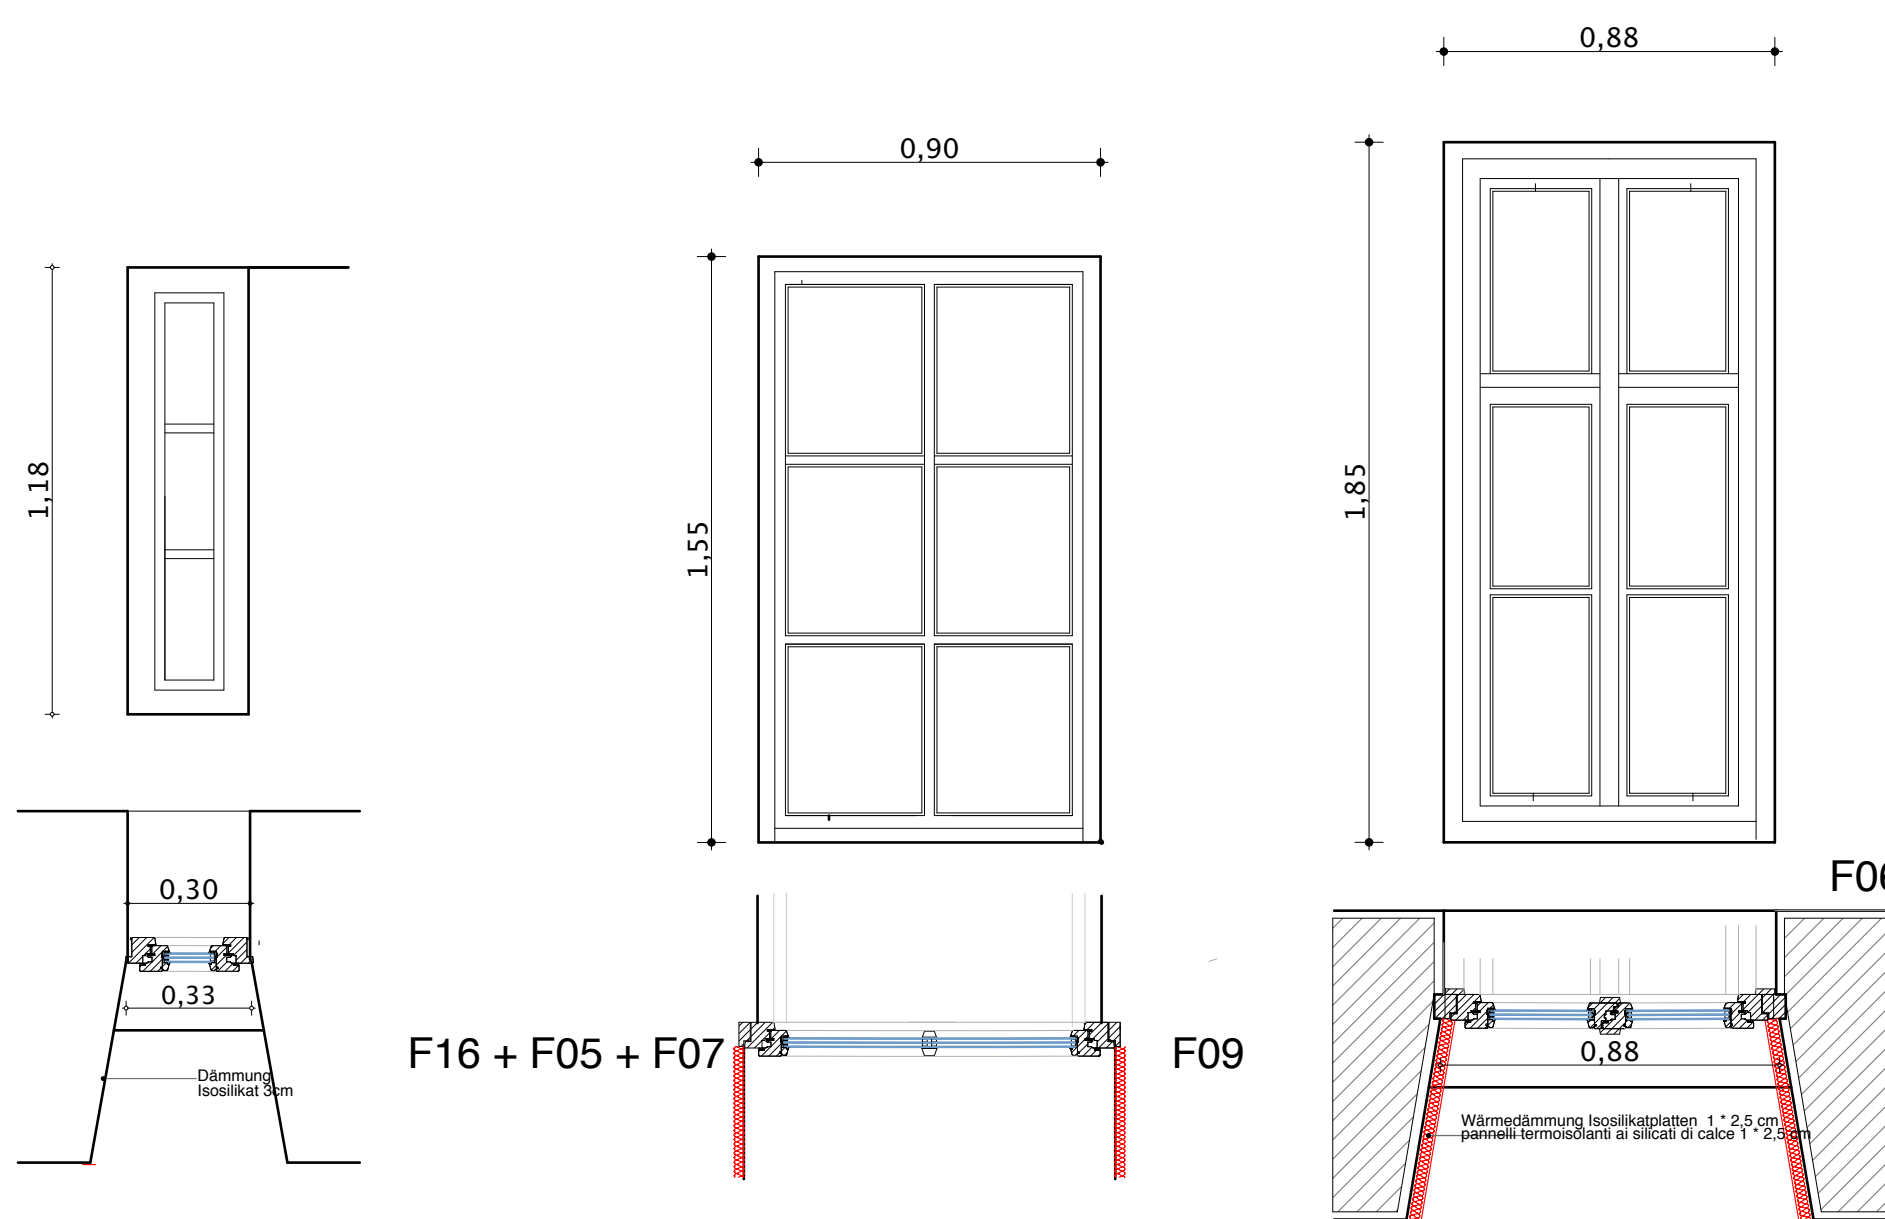


FE 16 + FE 05 + FE 07 (0,30*0,96cm)

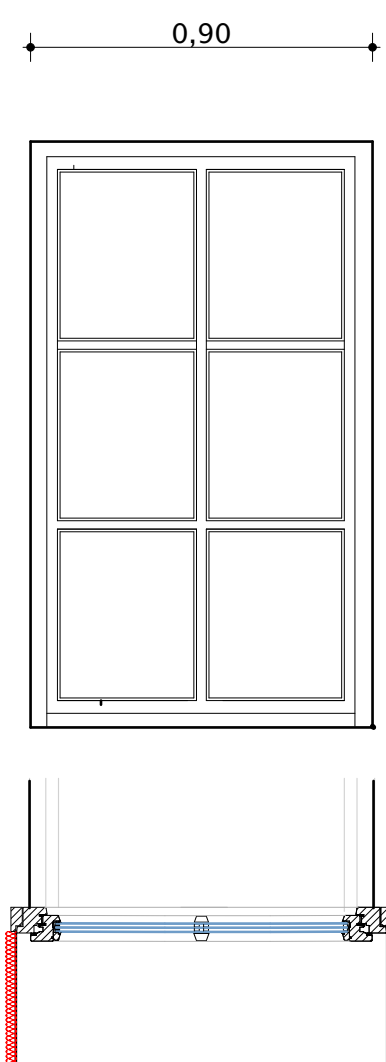


FE 09 (1,00*1,55cm)

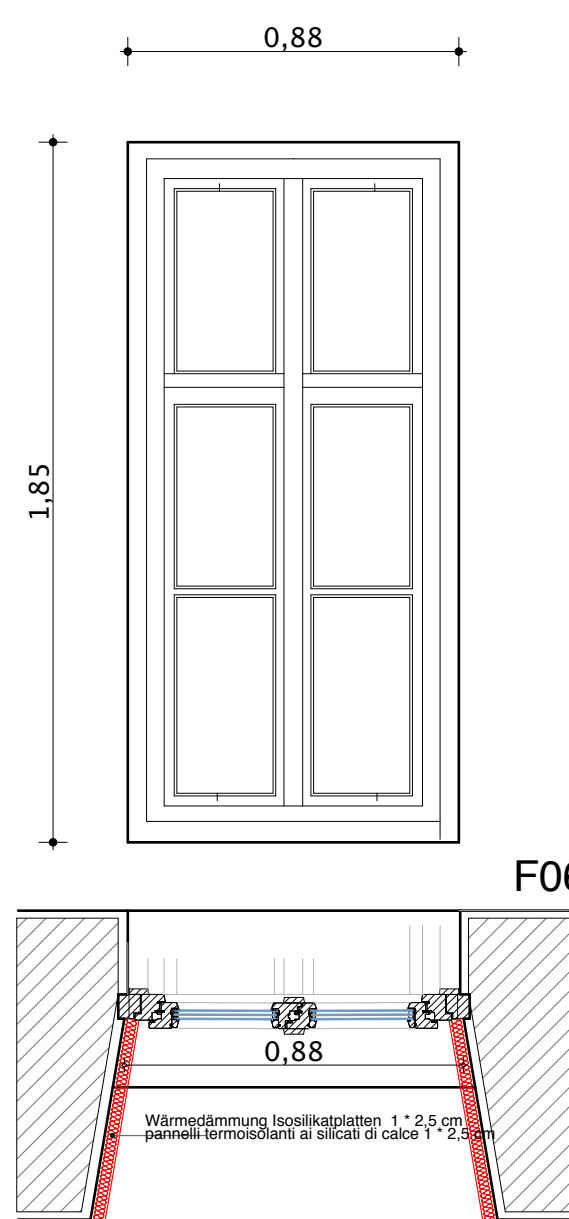




FE 06 DG sottotetto (0,61*0,53cm)

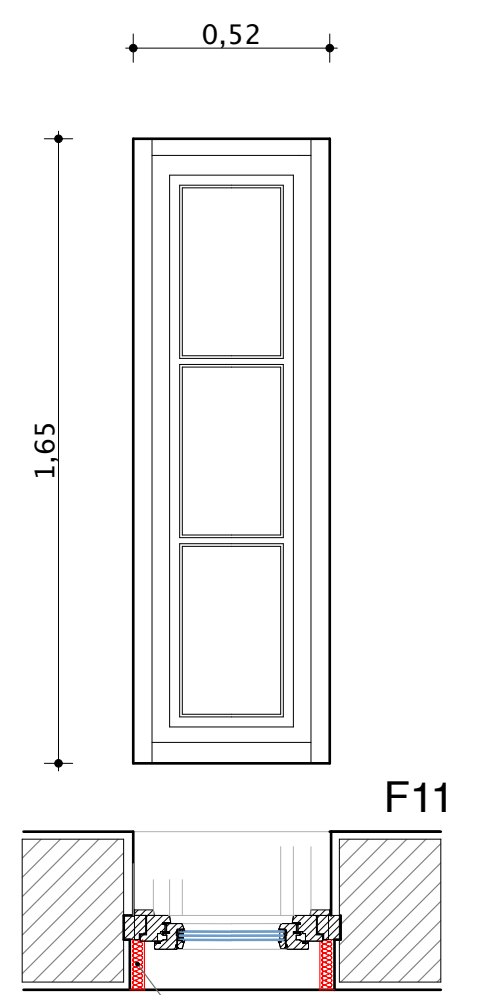

FE 11 Erker 10G-1° piano (0,52*1,65cm)

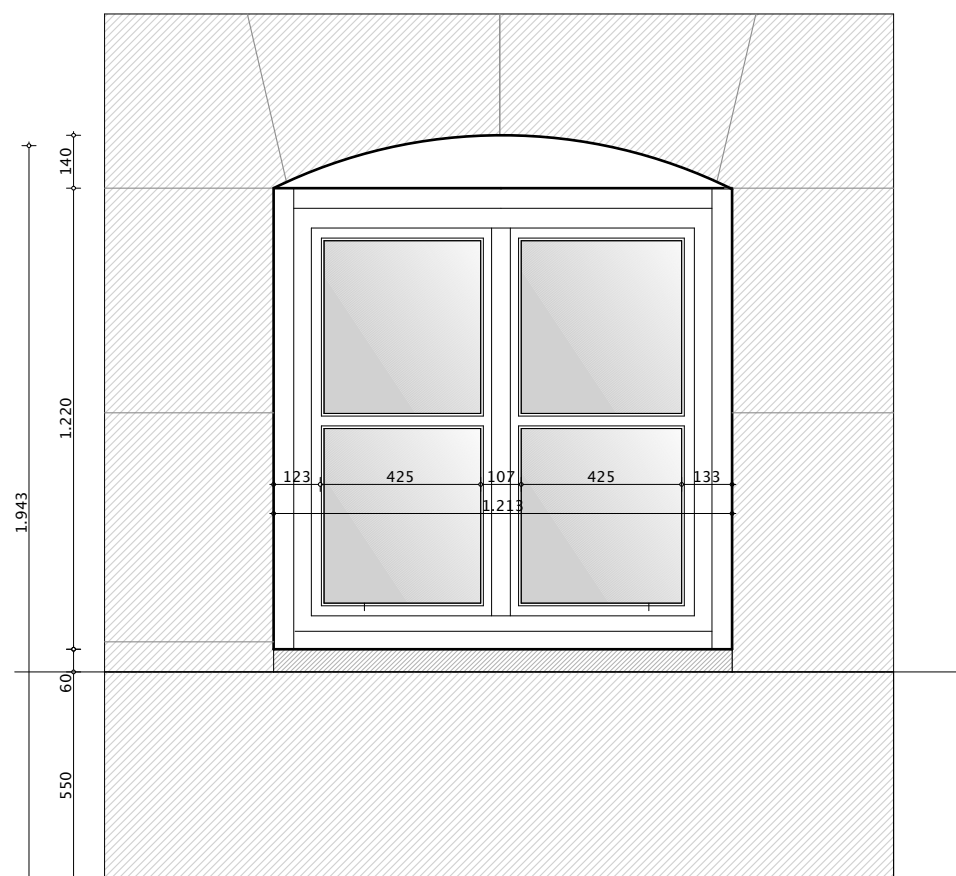

FE 03a (1,22*1,22cm)

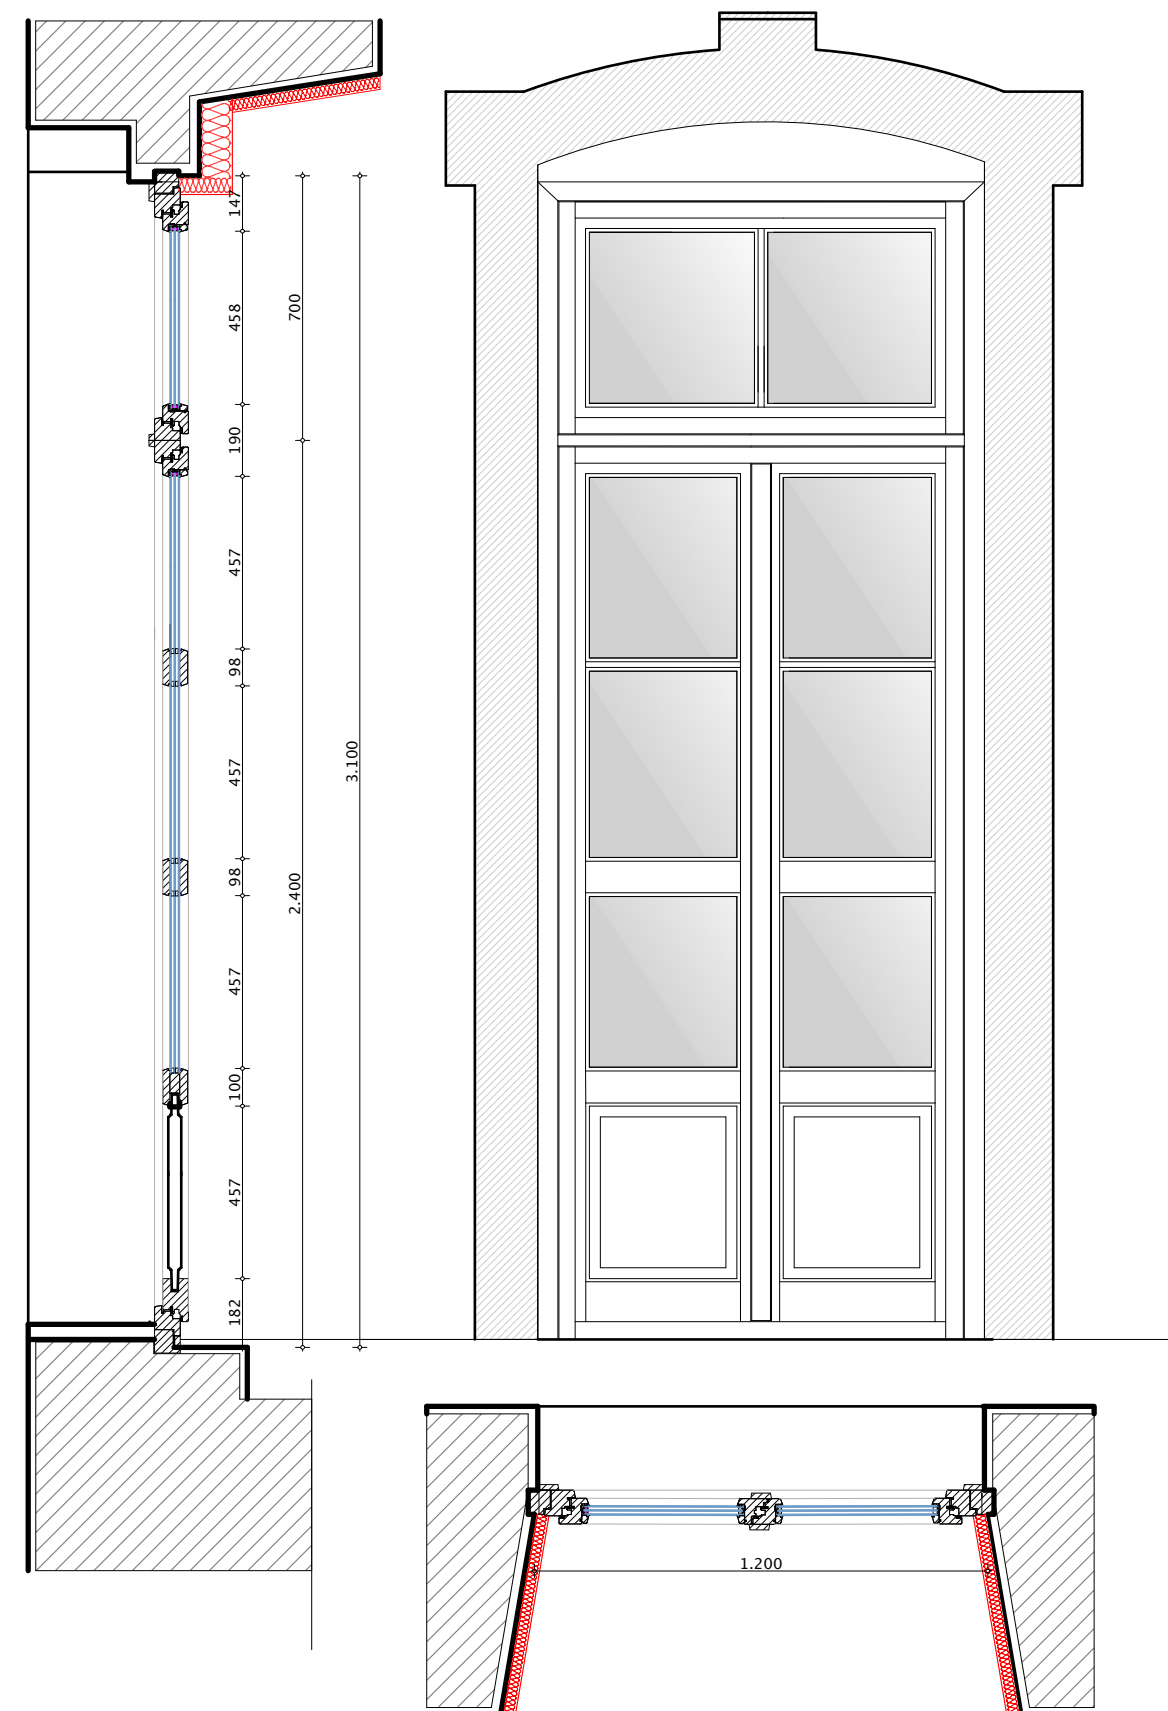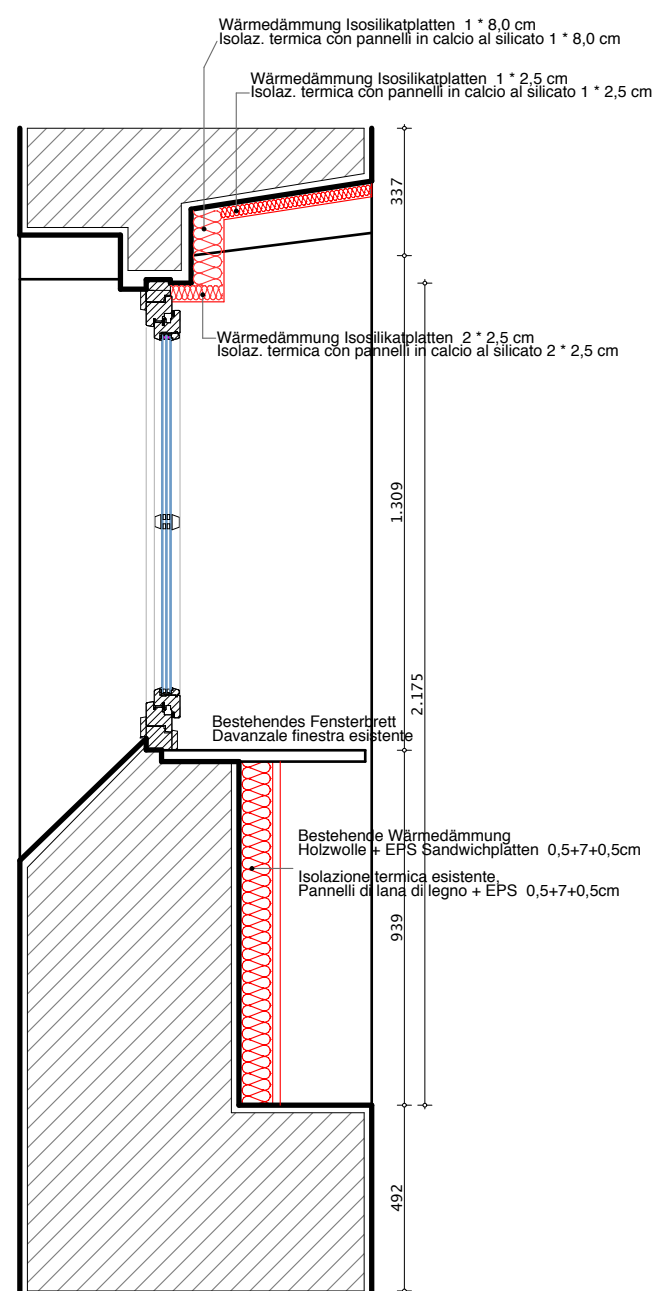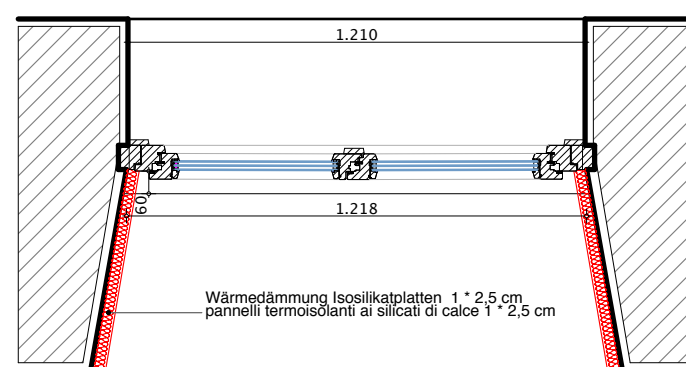

AT 06 (1,19*3,20cm)

PROV. GEM./COM.	BOZEN - BOLZANO BRIKEN - BRESSANONE	02.19	D02
PROJEKT PROGETTO	STUDENTENKONVICT VINZENTINUM CONVITTO STUDENTESCO - Neueindeckung und energetische Sanierung des Daches / - Nuova copertura + risanam. energetico del tetto - Austausch der Fenster - Risanamento delle finestre - Sanierung der historischen Innentüren - Risanamento delle porte interne - Errichtung der Außensportanlagen - Costruzione degli impianti sportivi all'aperto		
INHALT CONTENUTO	DETAILE - DETTAGLI FENSTERDETAILE / DETTAGLI FINESTRE 1:20		
KATASTR. / CATASTO	KG. / C.C.	BP. / P.E.	MB. / F.M.
Bauherr / COMMITT.	STUDENTENKONVICT VINZENTINUM - BRIKEN		
PROJEKT / PROGETTO	DR. ARCH. A. CHRISTIAN MAHLKNECHT - COMPLATZ Nr.9 0472/833919	BRIKEN / BRESSANONE	
DATUM / DATA	15.11.2013		542/12

