
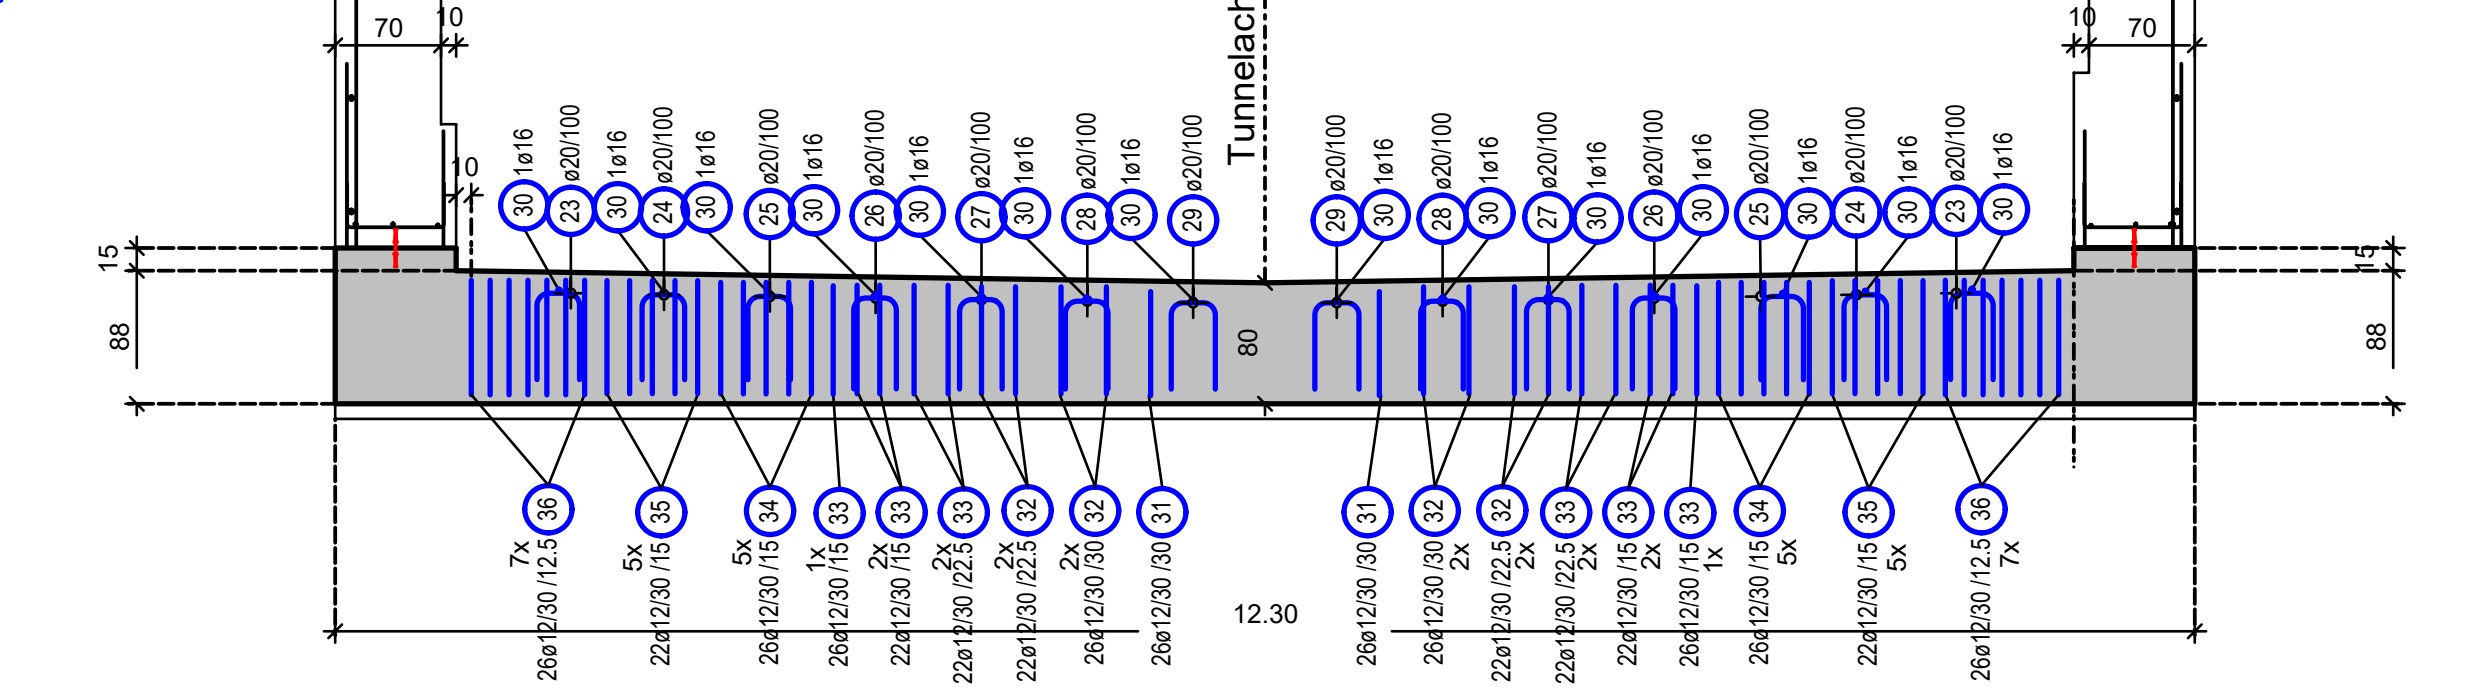
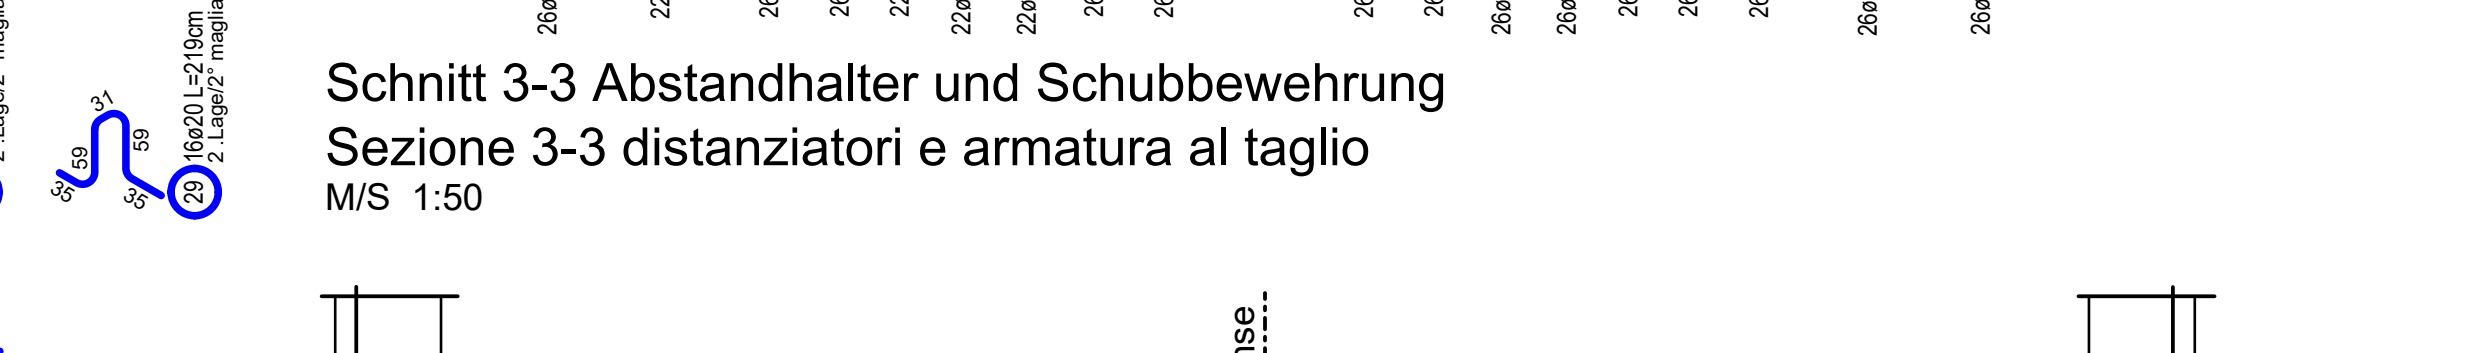
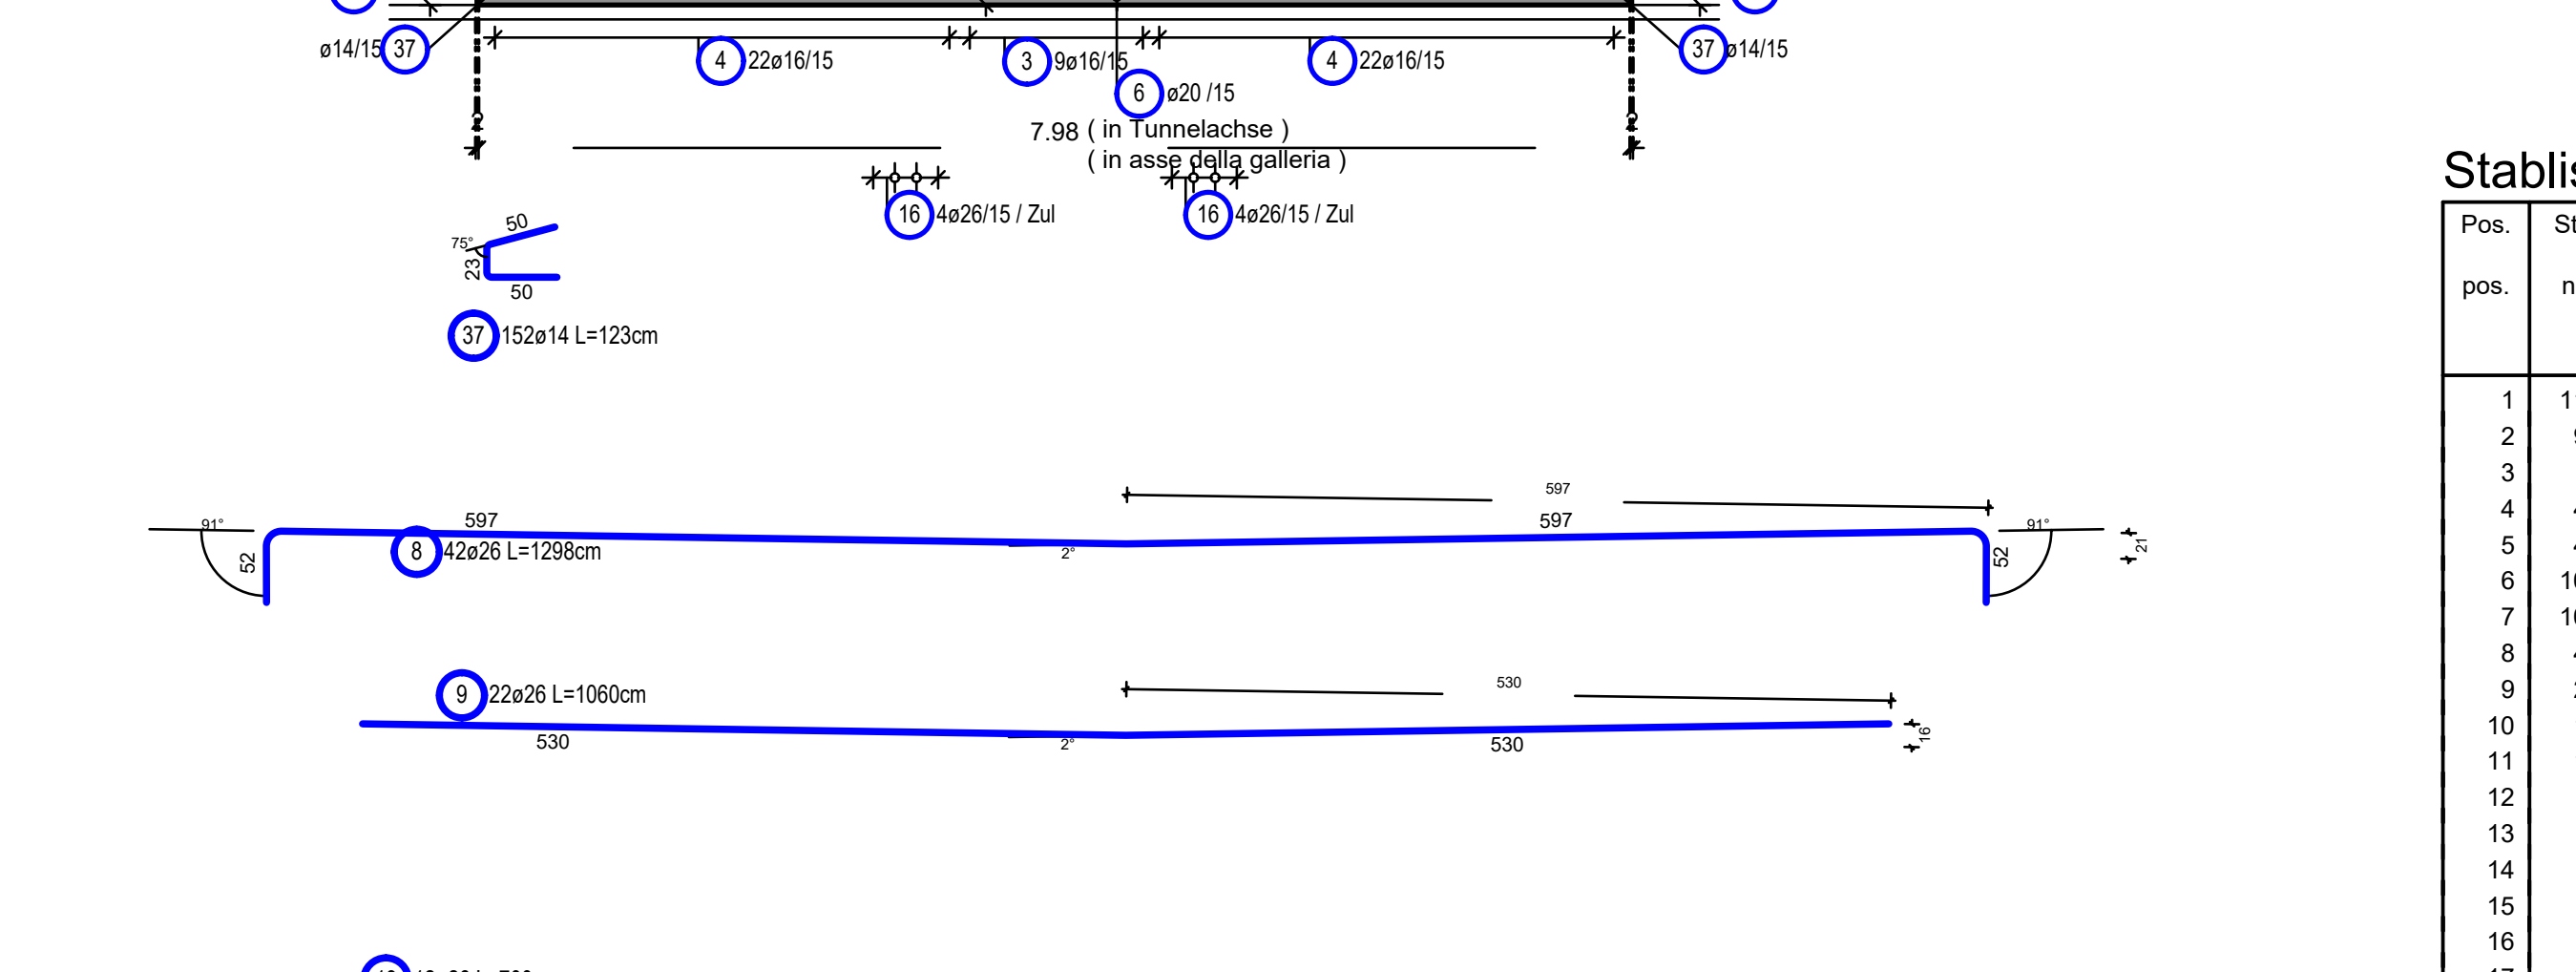



B.

B

1

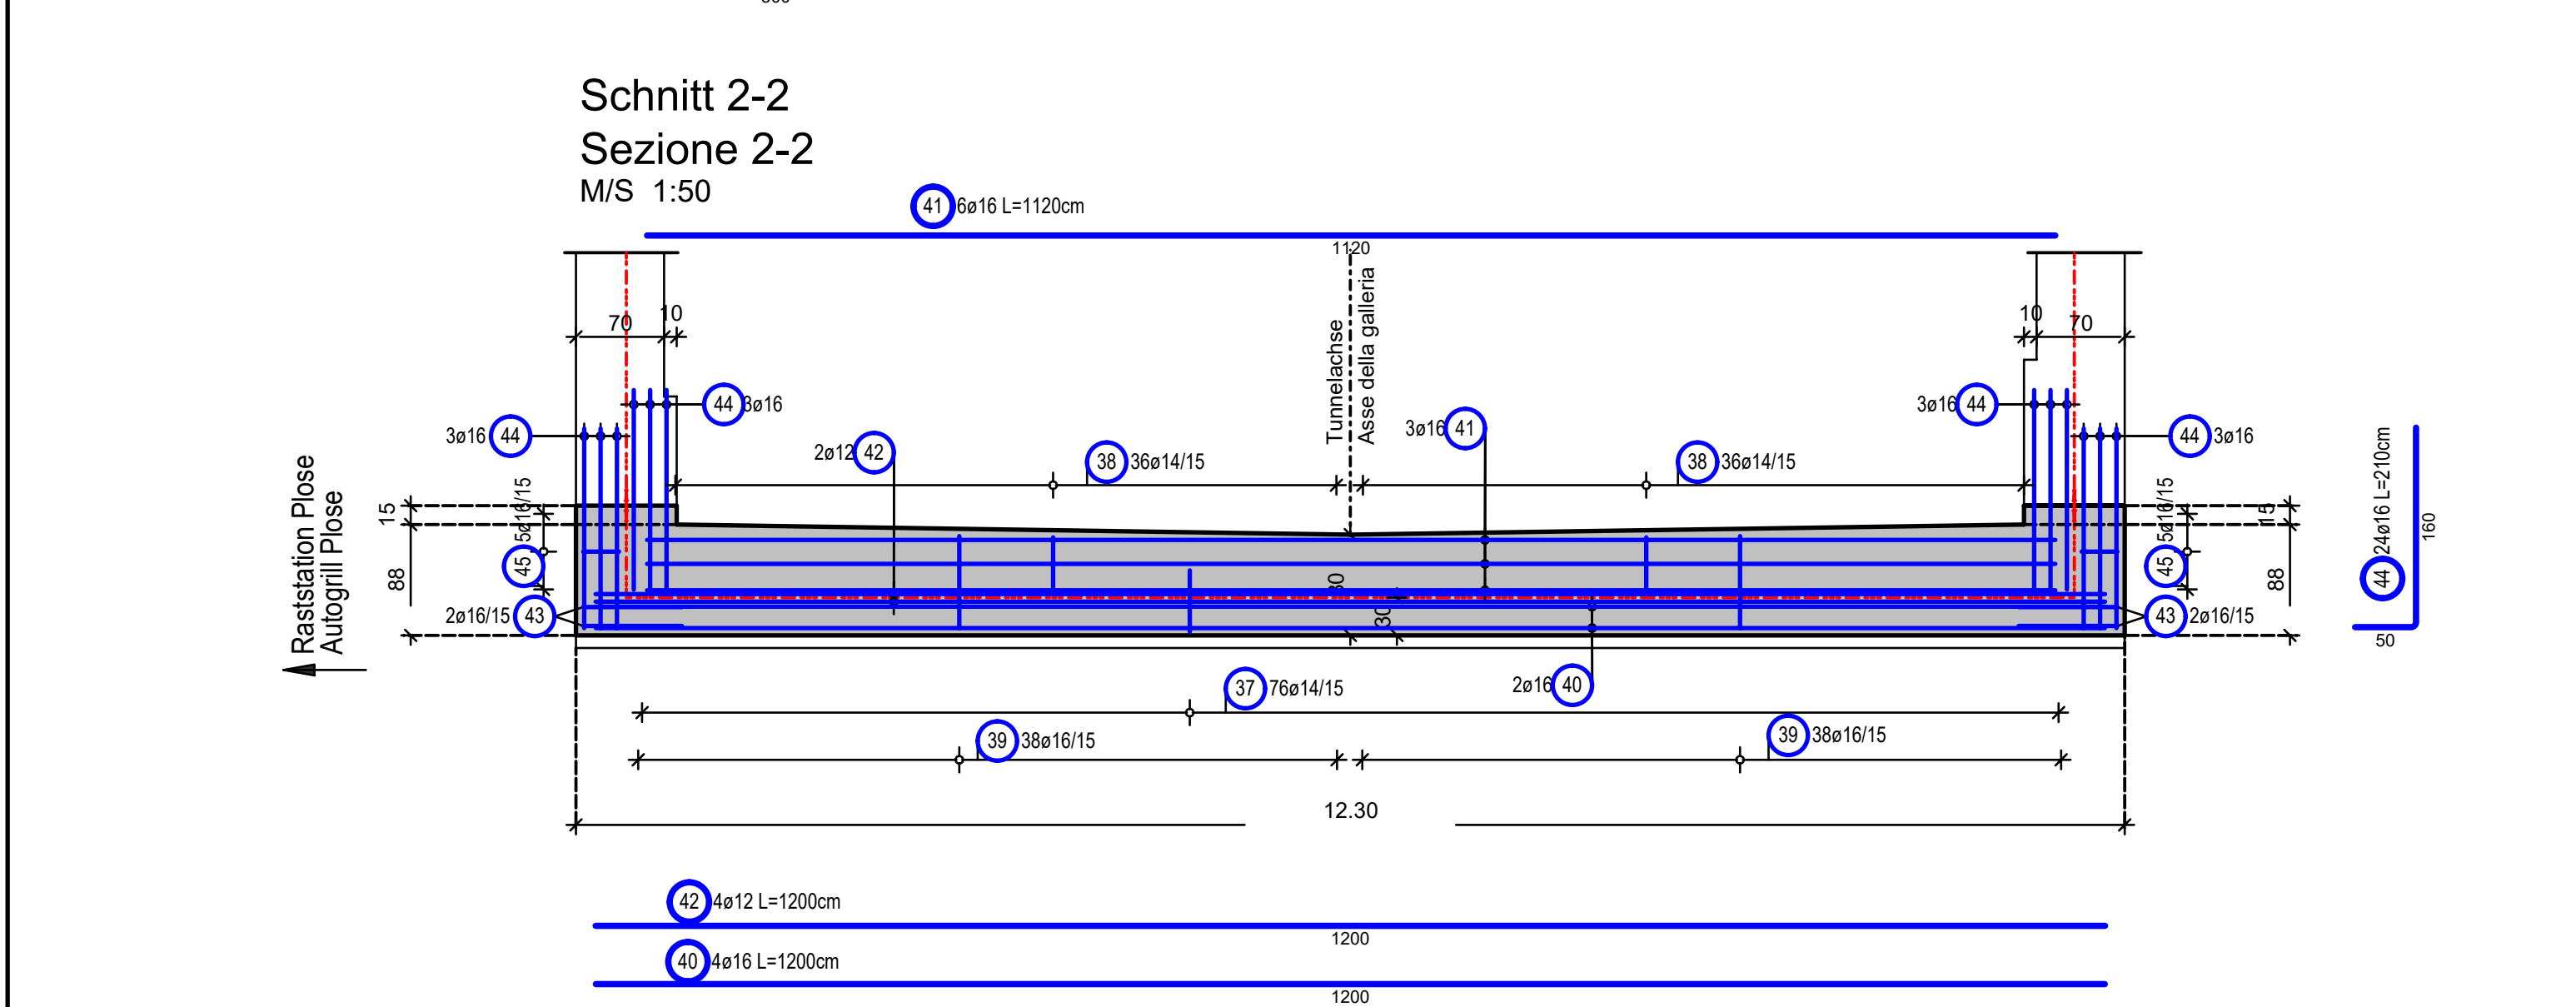

Gesamtmasse / peso totale [kg] : 18341.86

AUTONOME PROVINZ BOZEN - SÜDTIROL PROVINCIA AUTONOMA DI BOLZANO		GEMEINDE VAHRN COMUNE DI VARNÀ
--	---	-----------------------------------

AUSFÜHRUNGSPROJEKT - PROGETTO ESECUTIVO

<p>AUTONOME PROVINZ BOZEN Ressort für Bauten</p>	<p>PROVINCIA AUTONOMA DI BOLZANO Dipartimento ai lavori pubblici</p>
---	---

OFFENE BAUWEISE SOHL PLATTE B21	GALLERIA ARTIFICIALE PLATEA B21
------------------------------------	------------------------------------



ILF CONSULTING
ENGINEERS



EUT
ENGINEERING

Maßstab/scale: **1:50**

Dantestraße 134, 39042 Brixen	Email: info@eut.bz.it	Via Dante 134, 39042 Bressanone	
	ORDINE DEGLI INGEGNERI	Plan Nr./tav. n.:	BV-S-231

		<div style="border: 1px solid black; padding: 2px; display: inline-block;"> REGISTRIERT DER PROVINZ BOZEN </div>	3-31