



F04

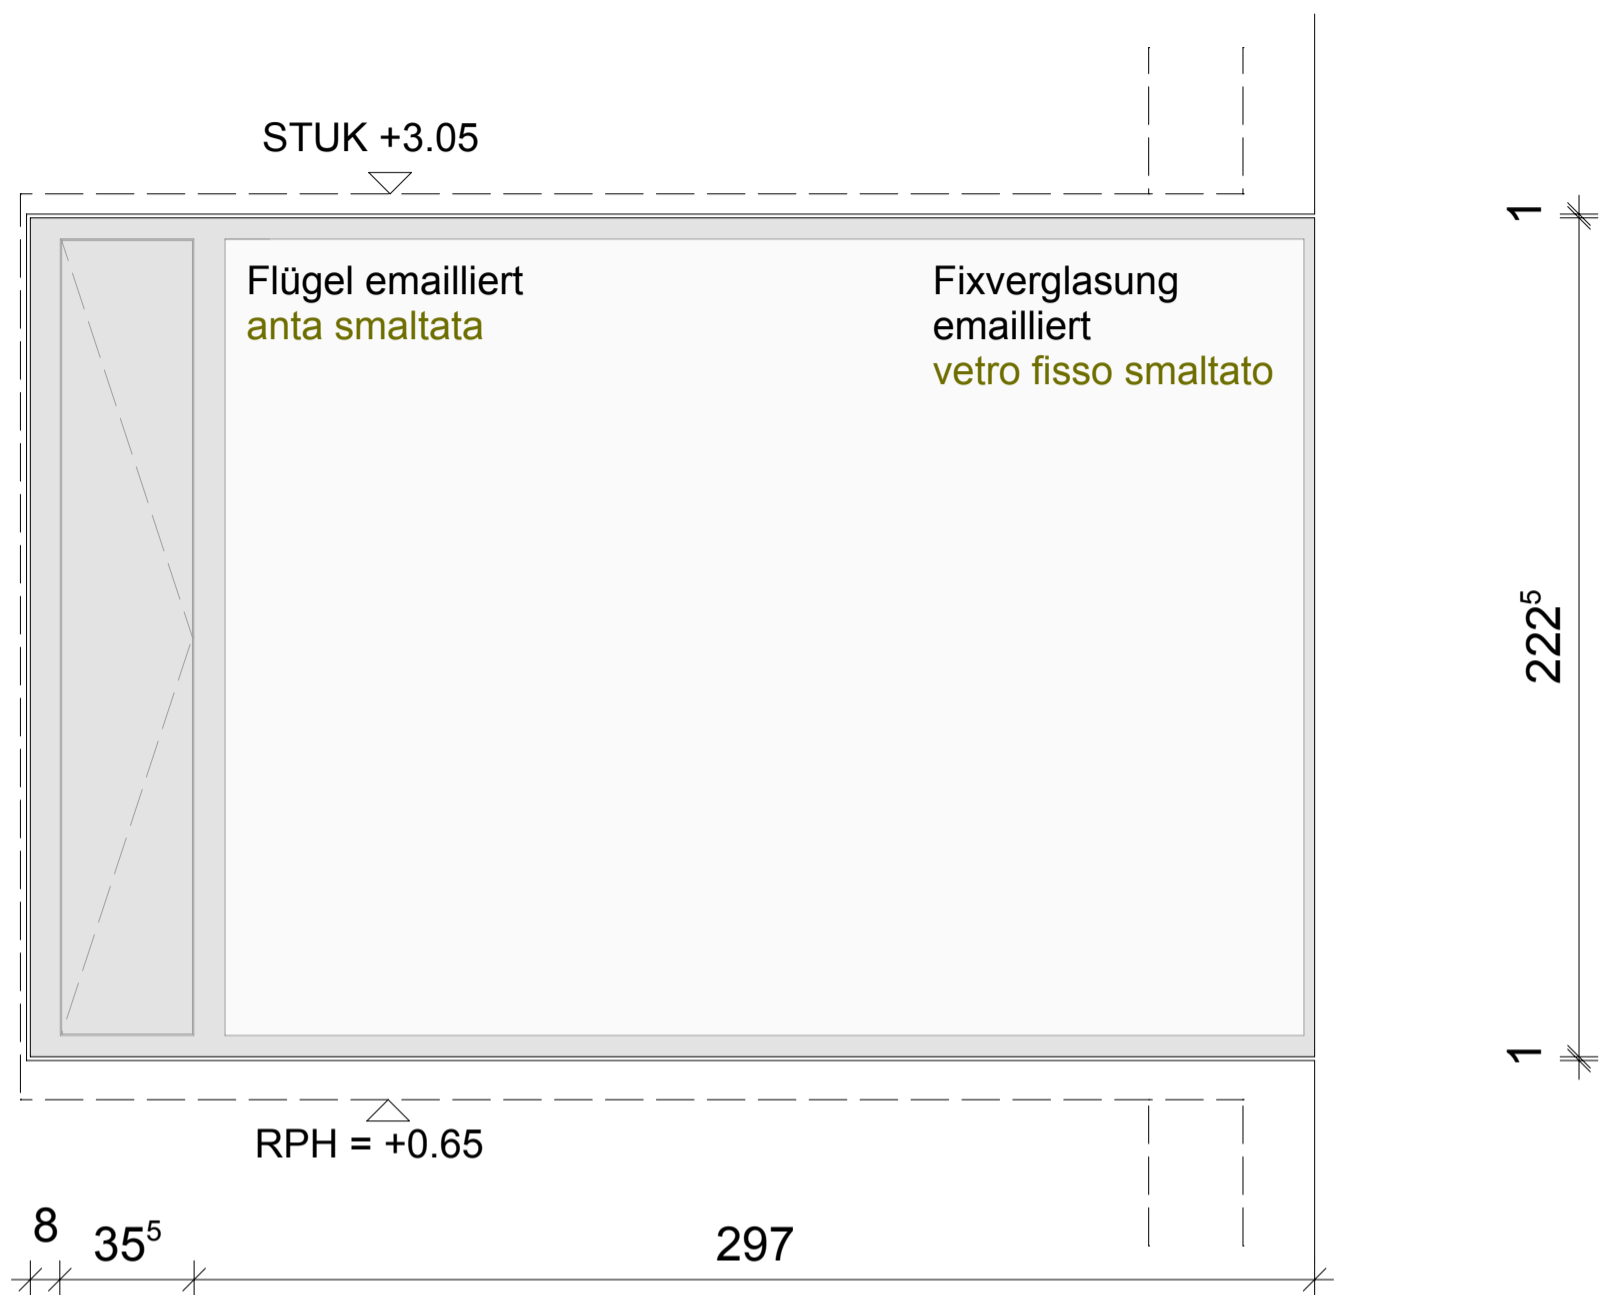

Ansicht aussen
prospetto esterno

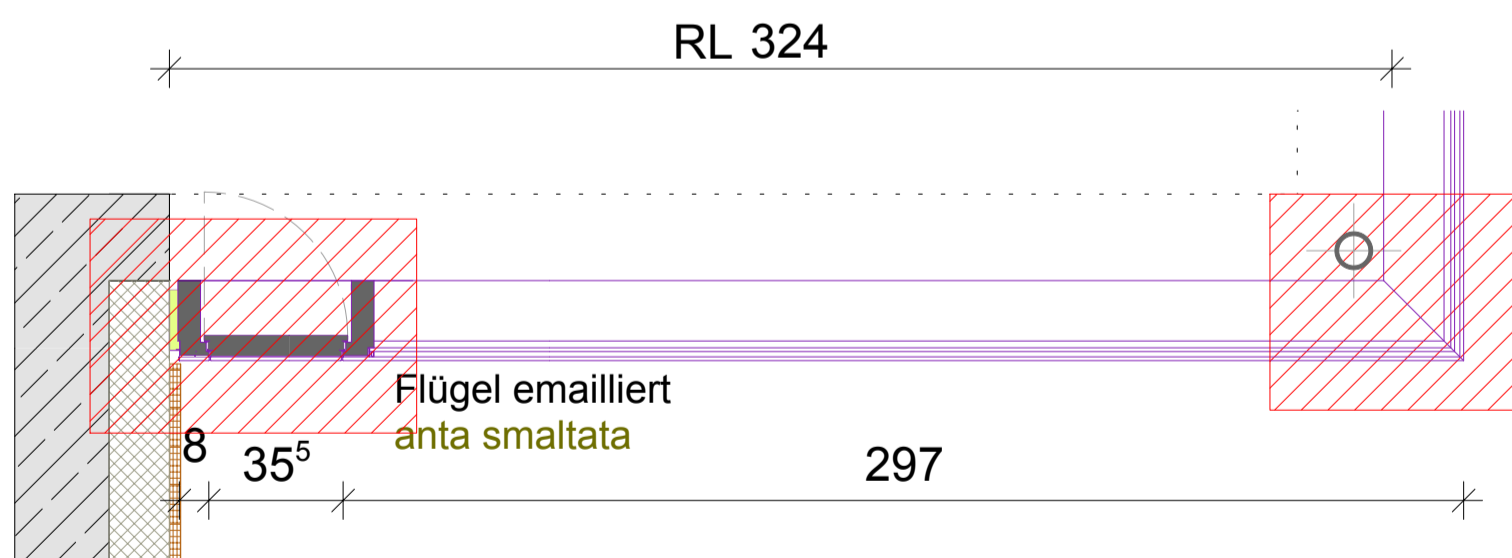

Grundriss
pianta