




SCHNITT 1-1  
SEZIONE 1-1  
M 1:50

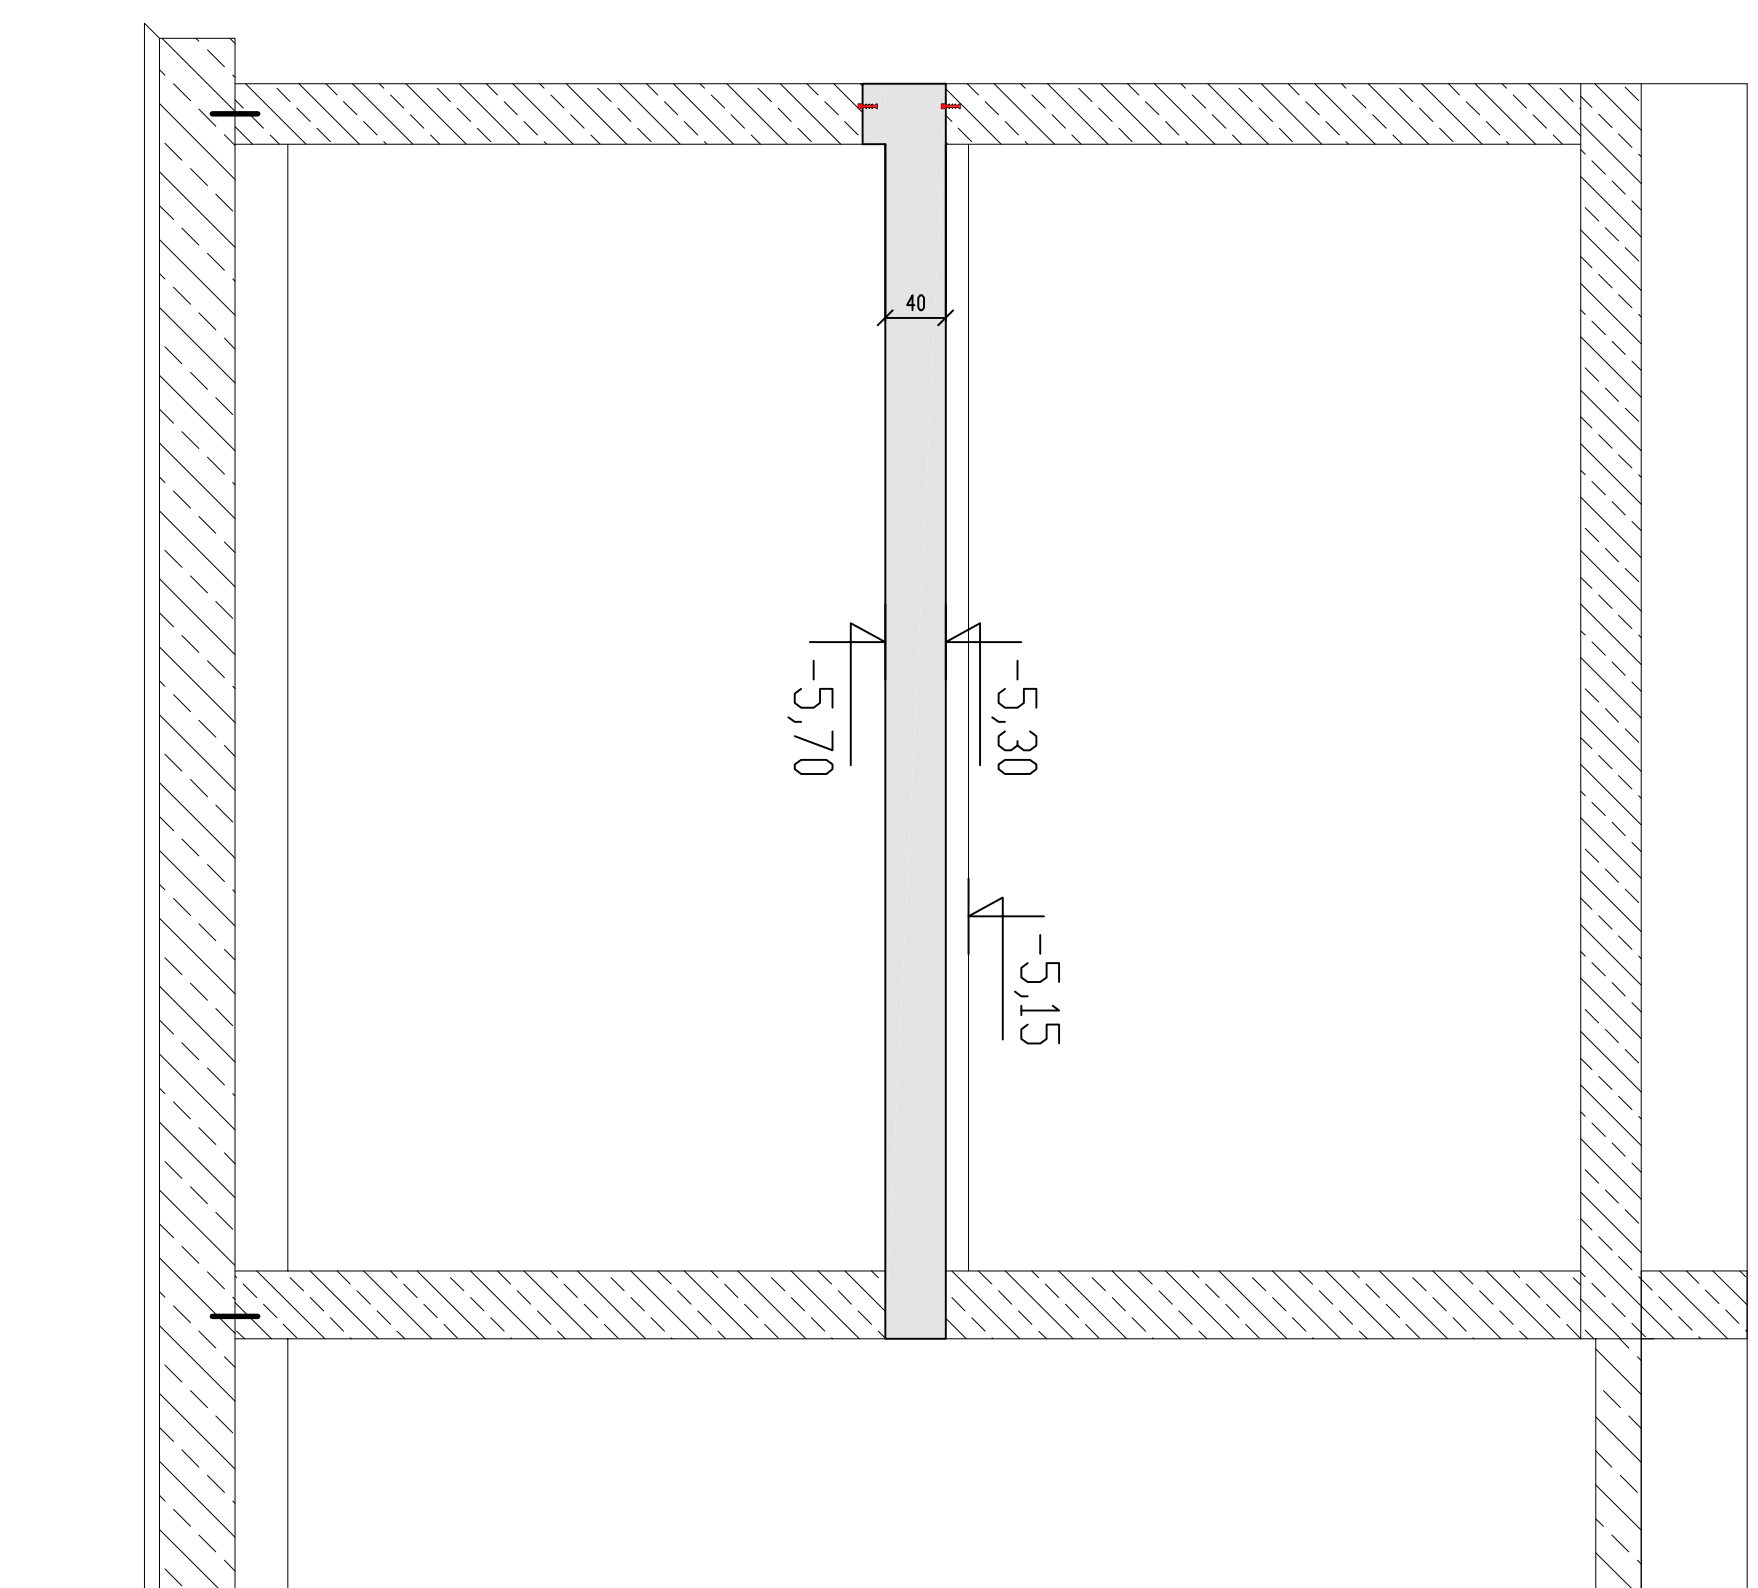

SCHNITT 2-2  
SEZIONE 2-2  
M 1:50

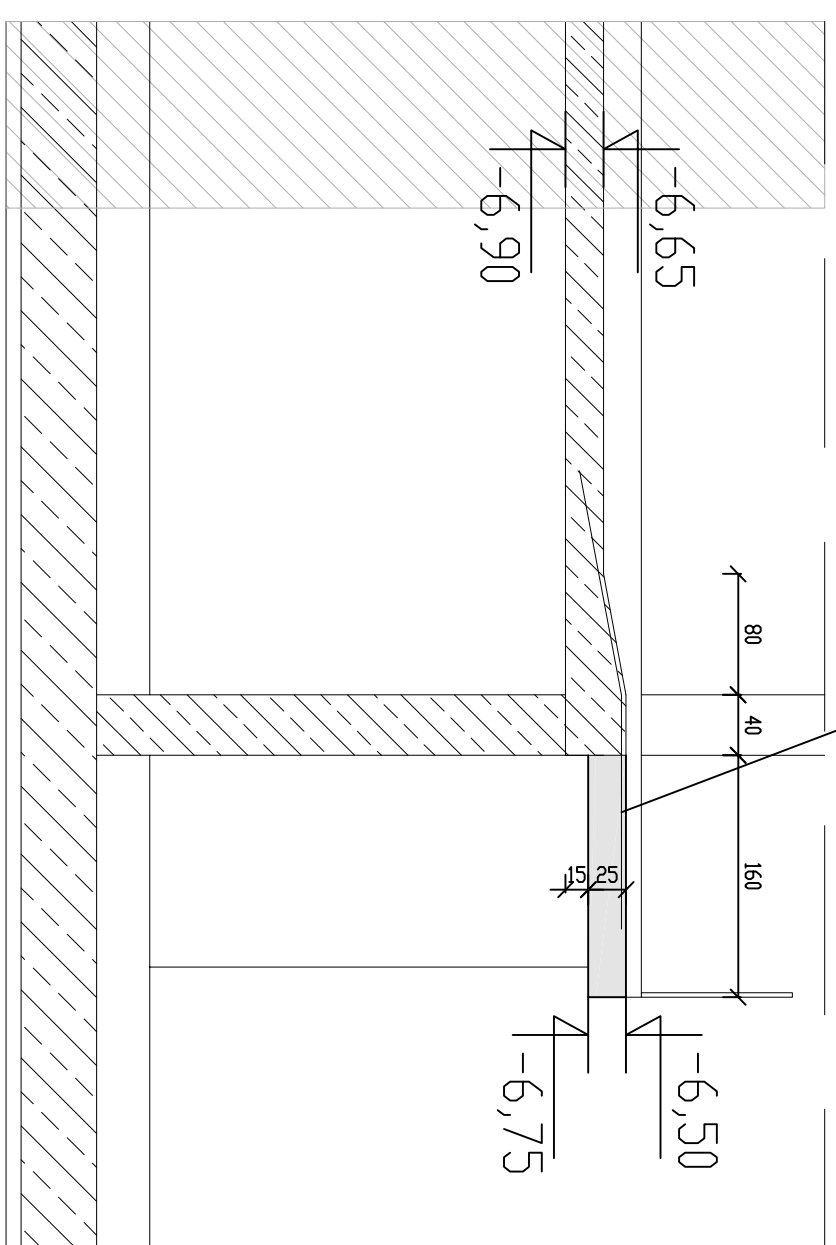


SCHNITT 3-3  
SEZIONE 3-3  
M 1:50

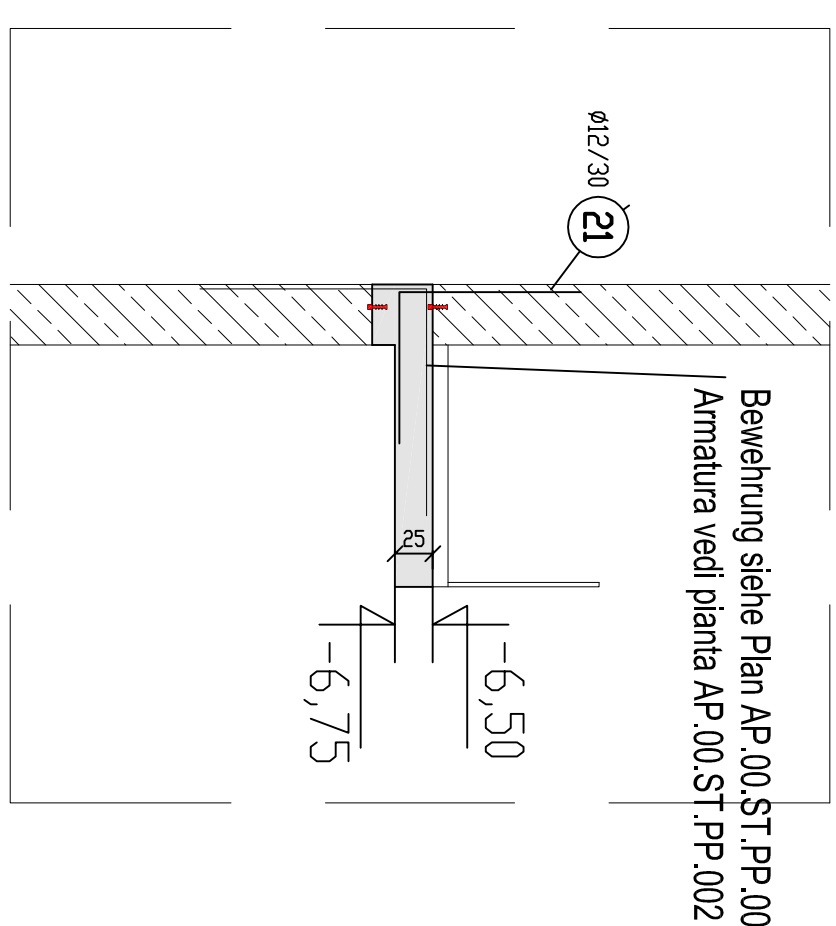


PANDASCHLUSSBEWEHRUNG  
ARMATURA DI BORDO

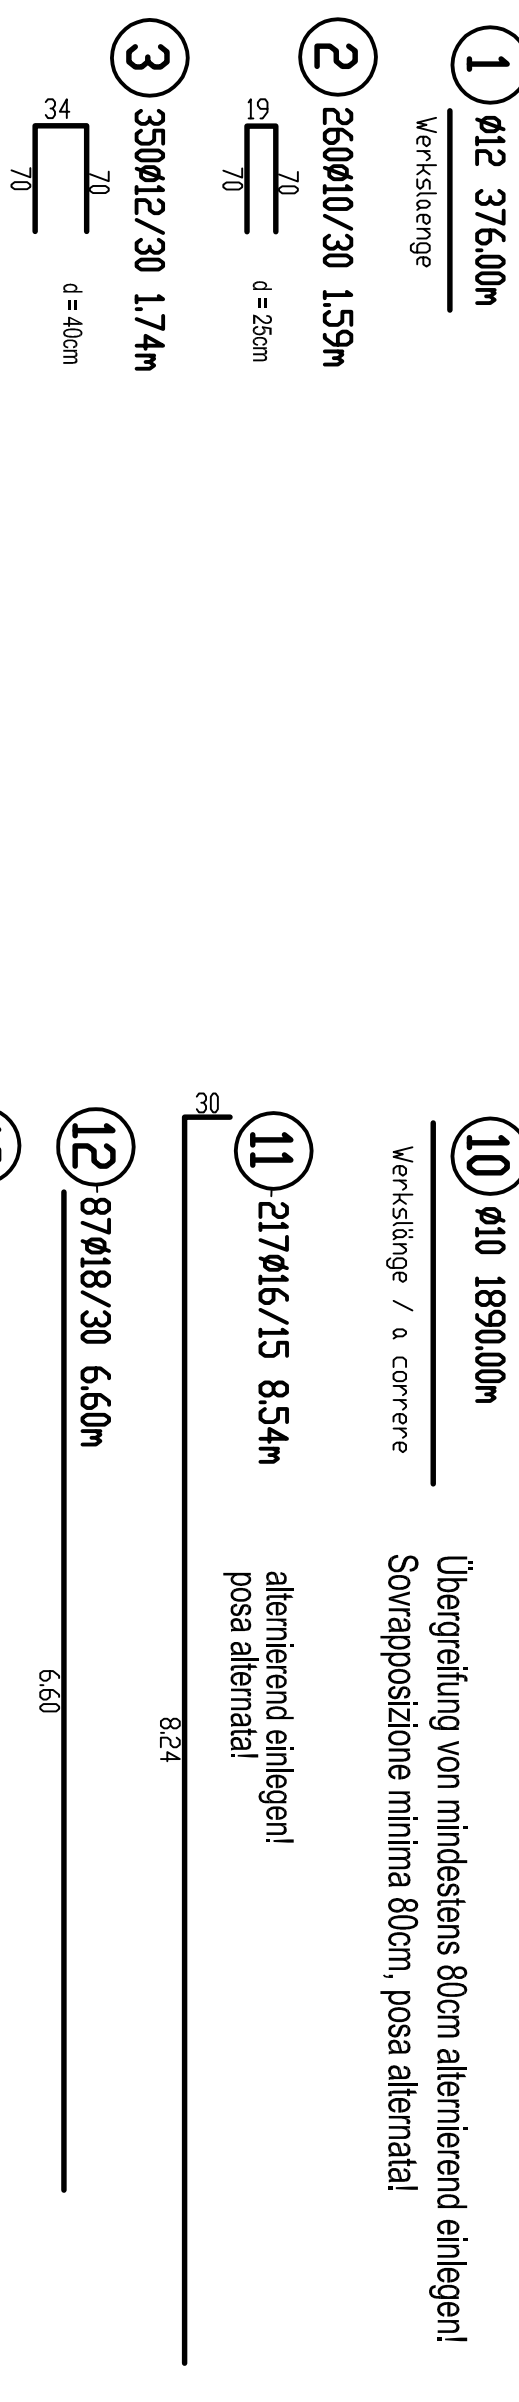


UNTERE BEWEHRUNG - Zwischendecke  
ARMATURA INTERIORE - Solai Intermedio

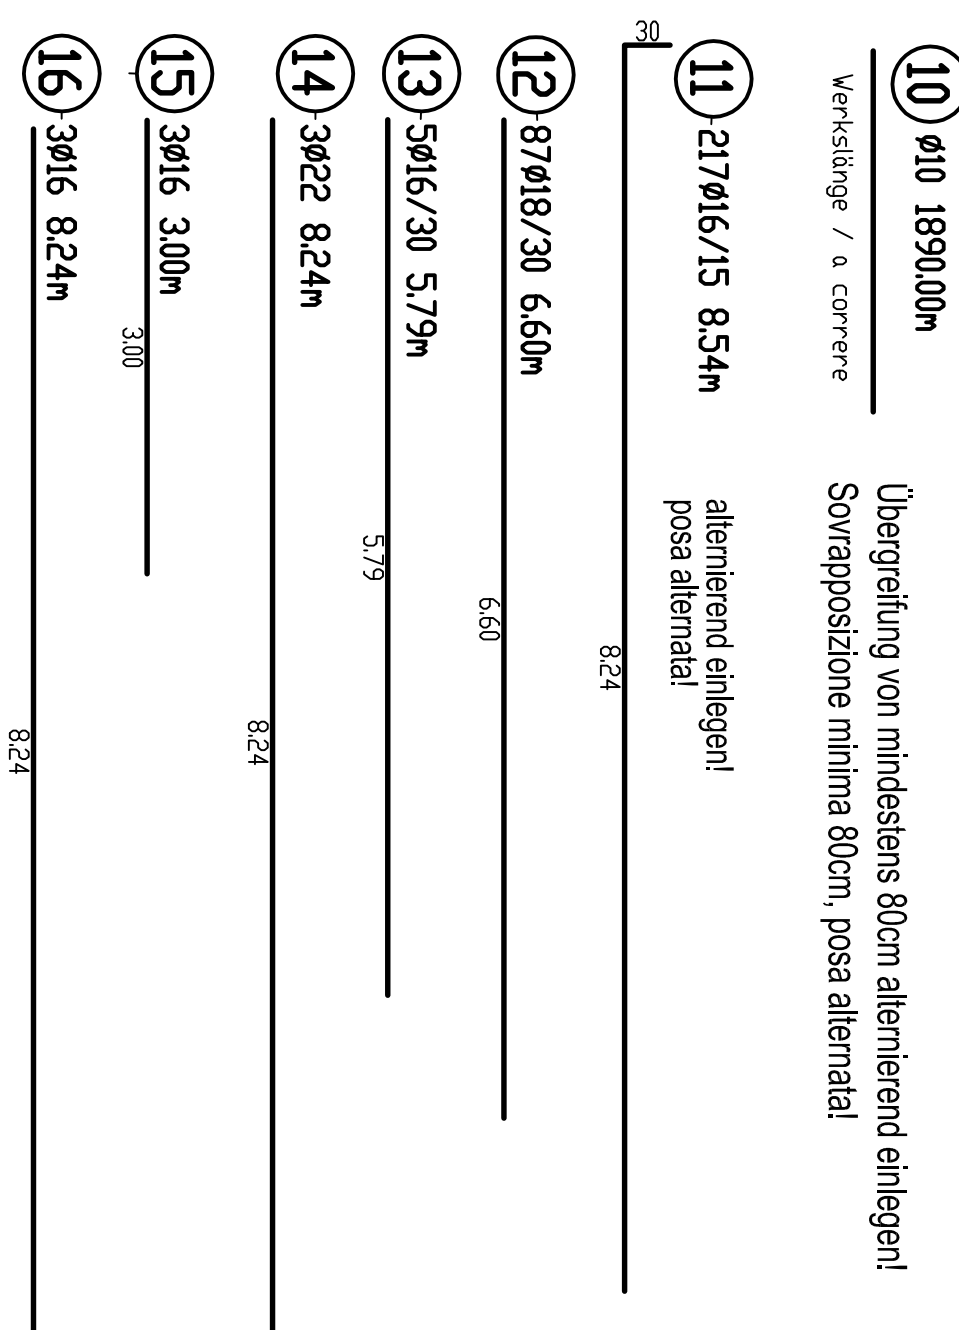


UNTERE BEWEHRUNG - Tribüne  
ARMATURA INTERIORE - Tribuna

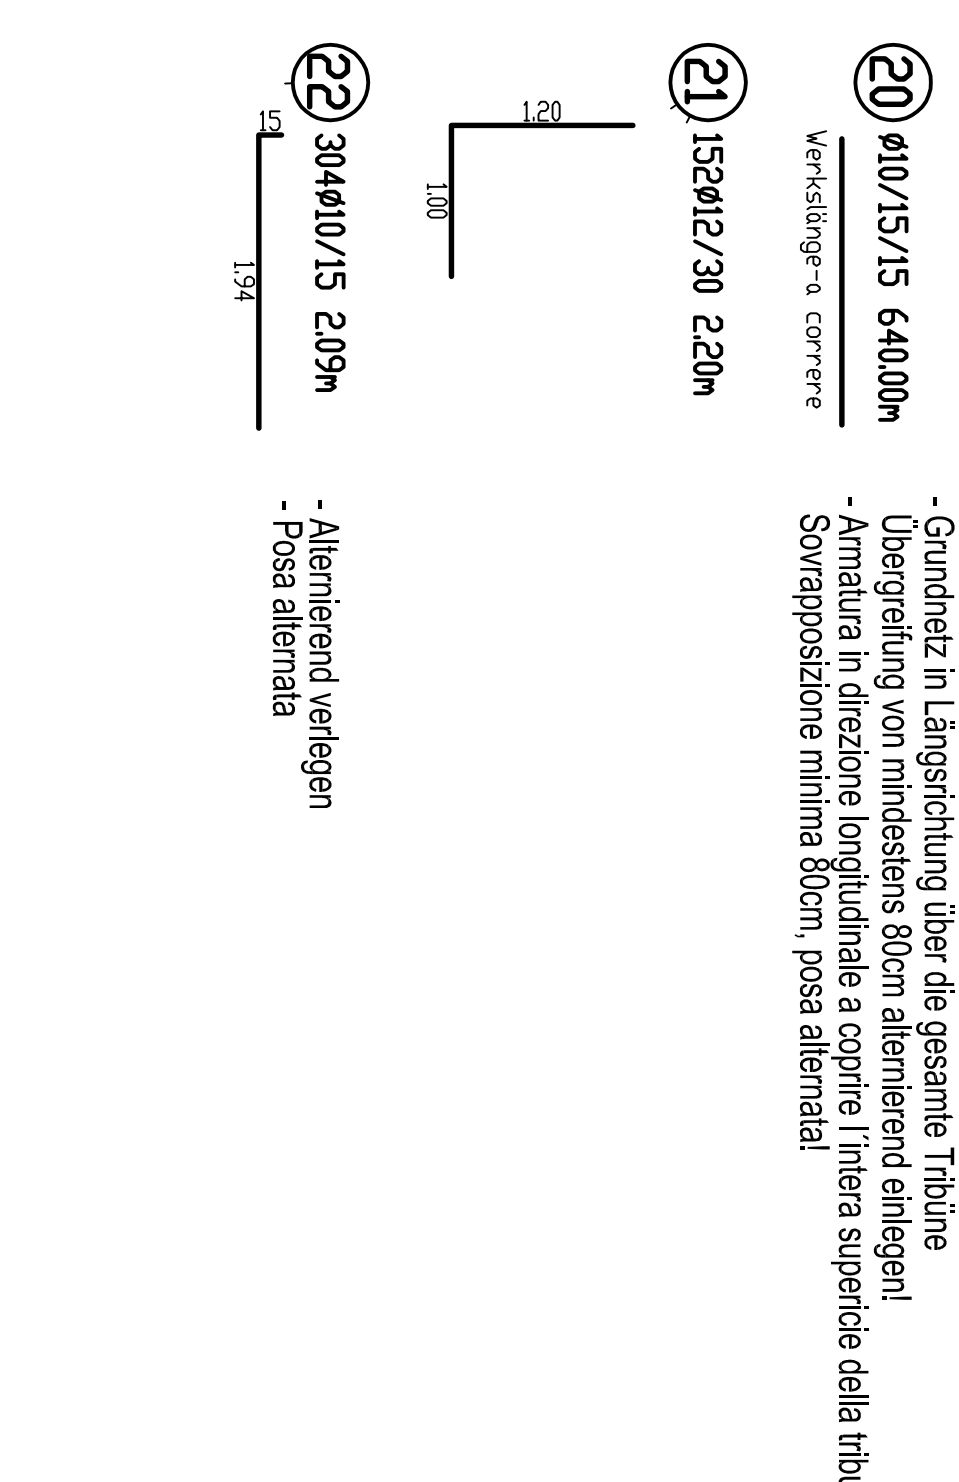


BEUGEL DETAIL  
Deckeneinfachbucht  
M 1:50

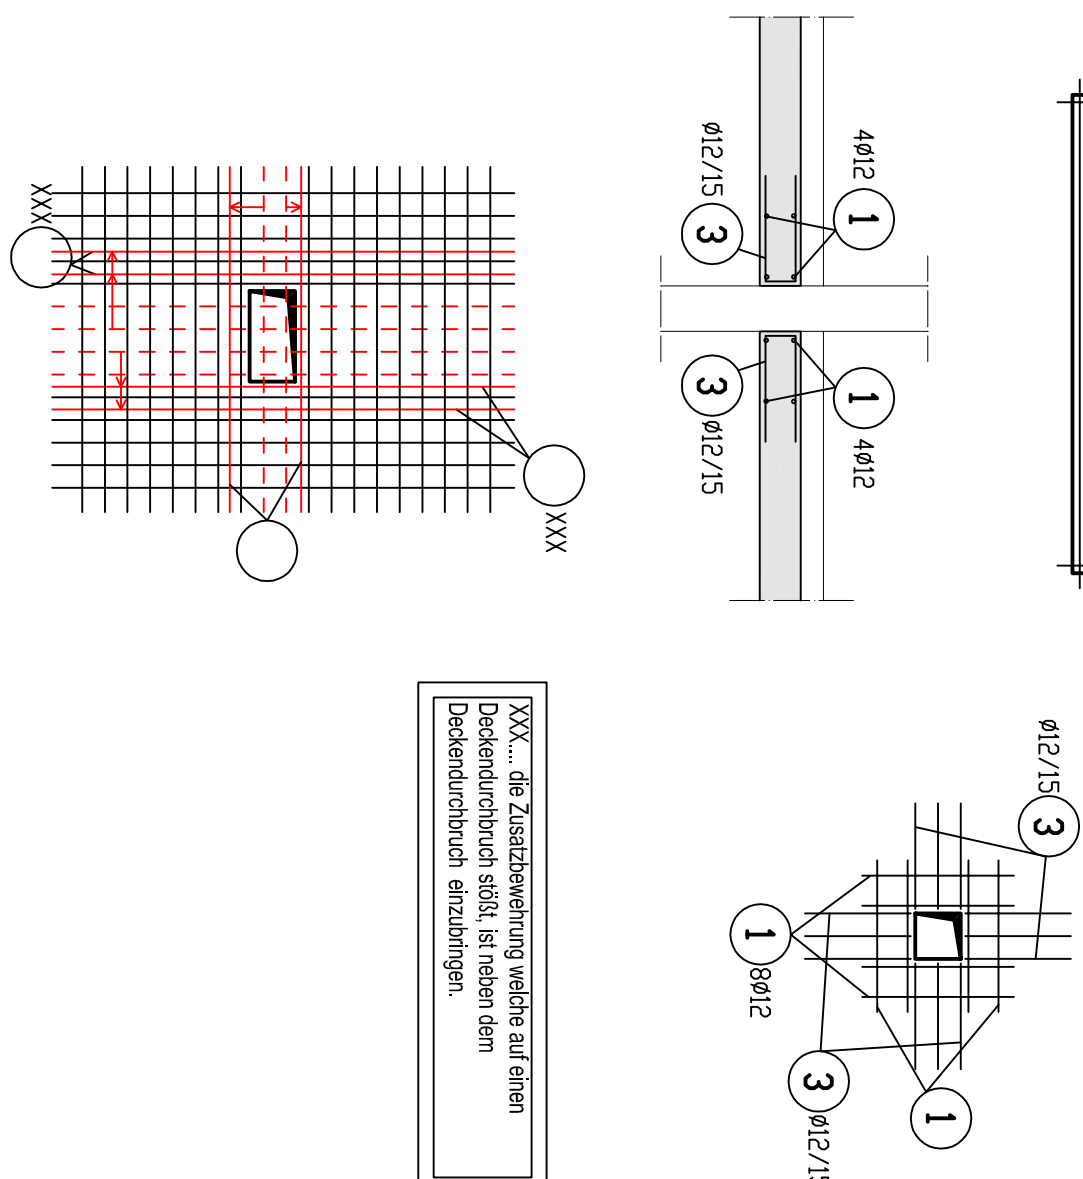



PANDASCHLUSS  
FINE SOLAIO  
M 1:50

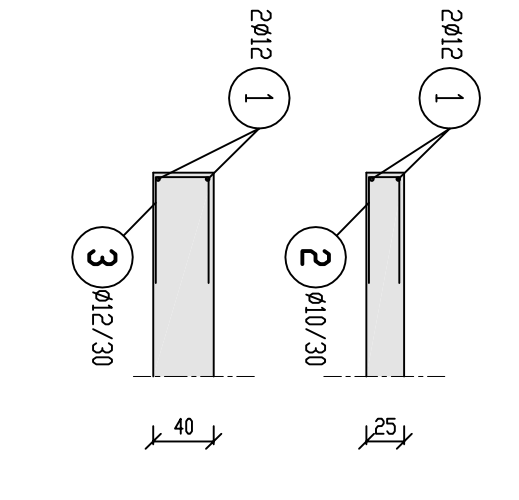

DECKENÜBERSICHT  
PIANTA CHIAVE SOLAI  
M 1:200

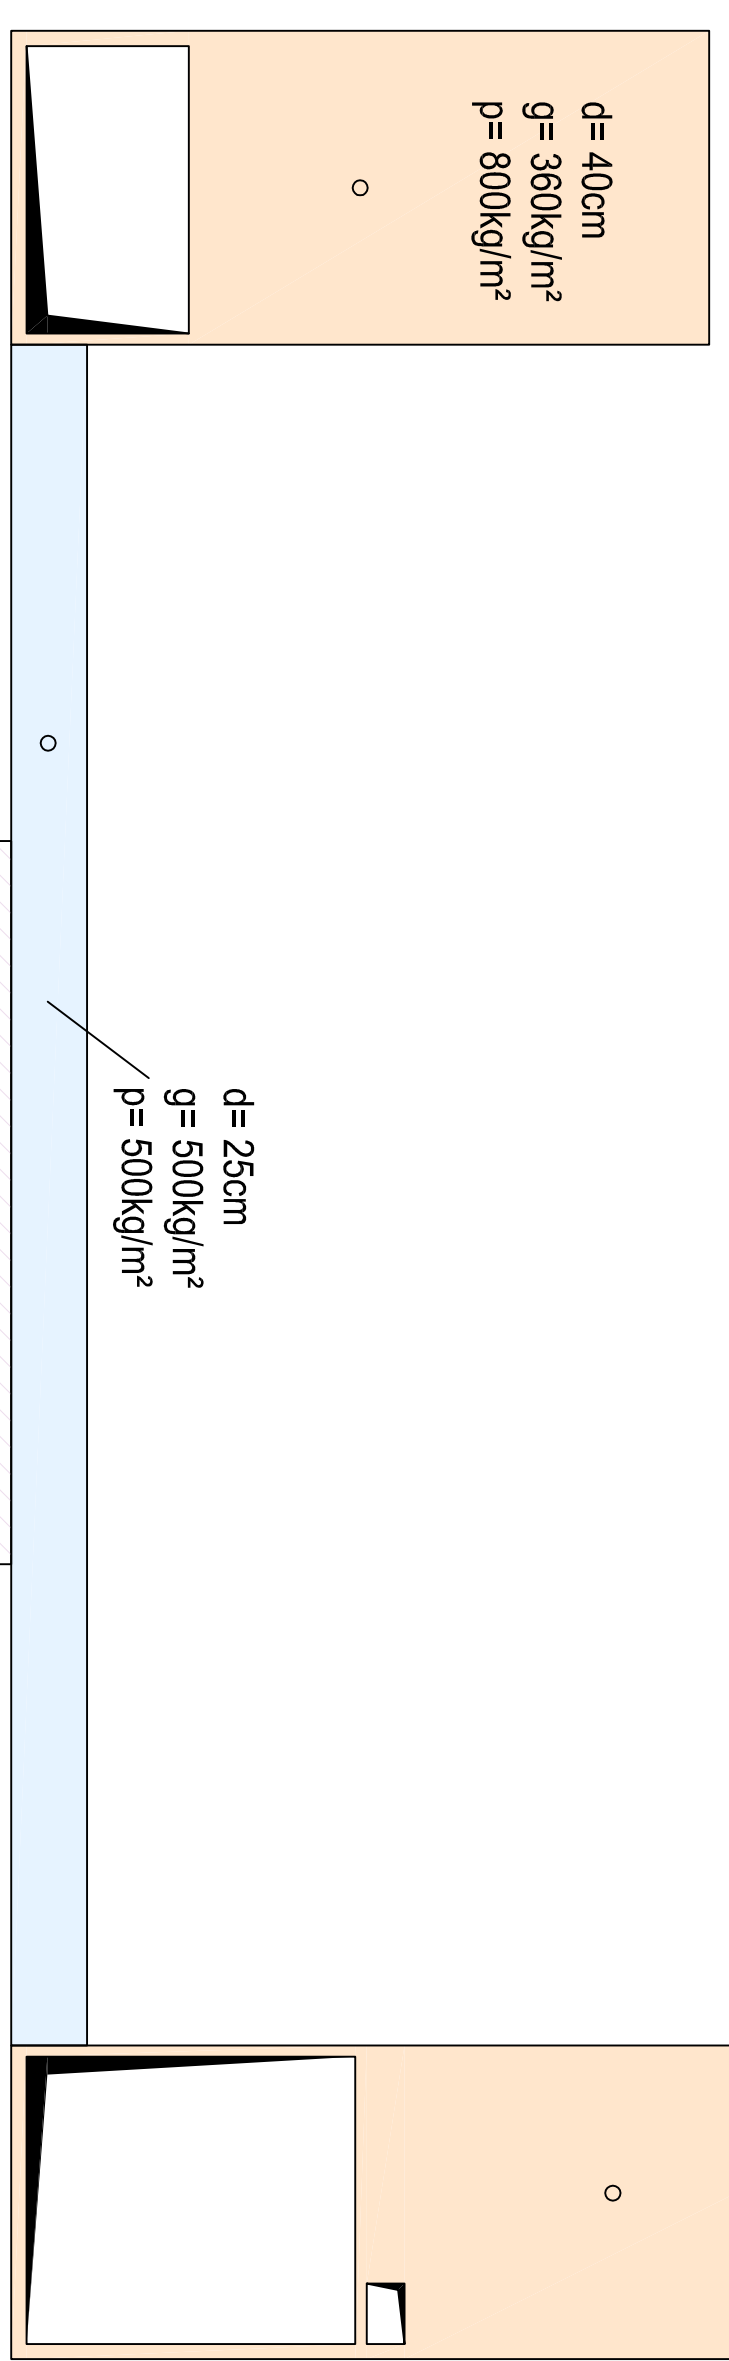

LEGGENDE/LEGENDA

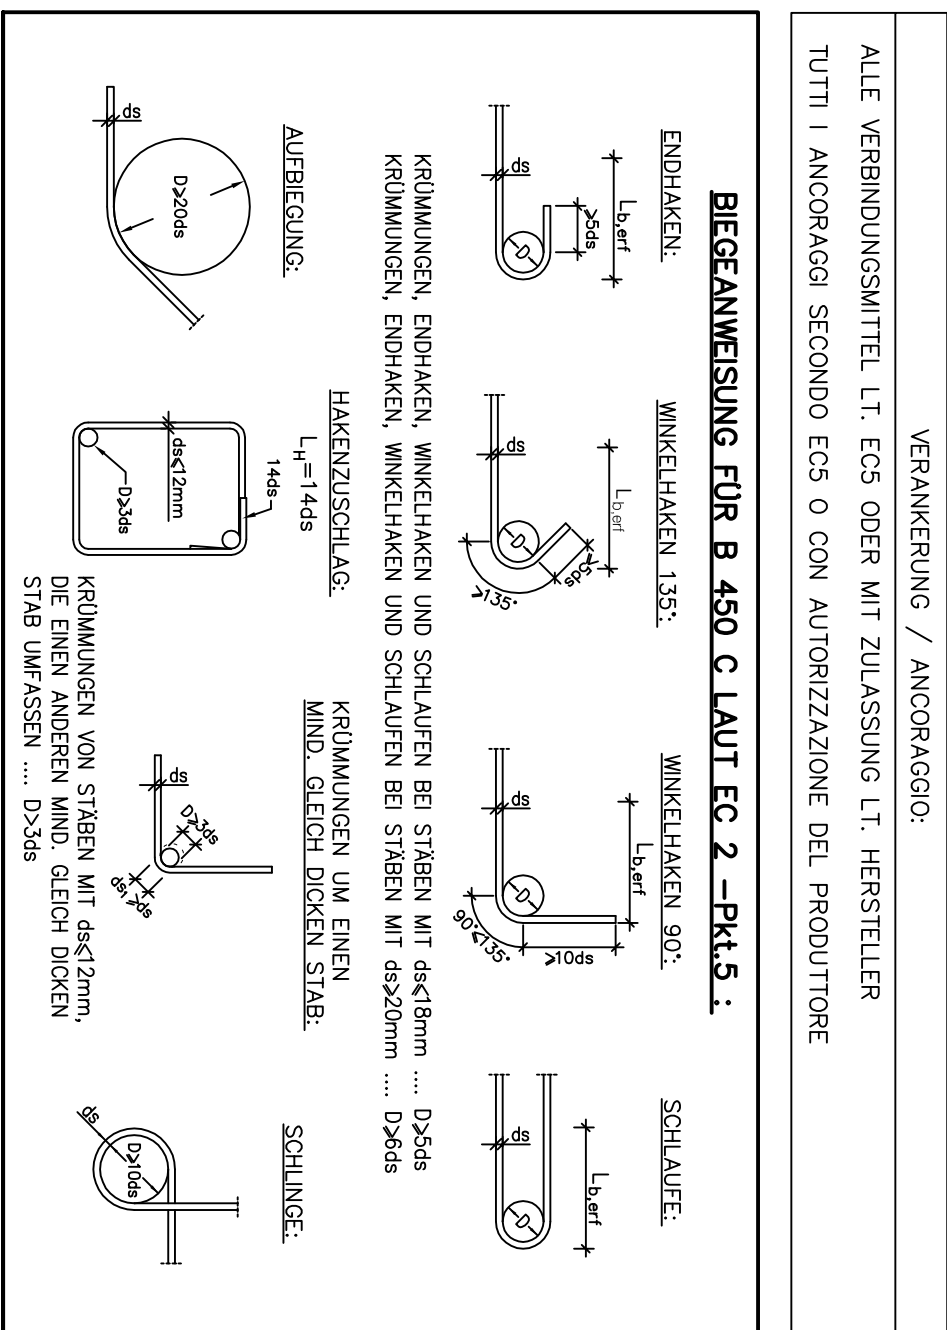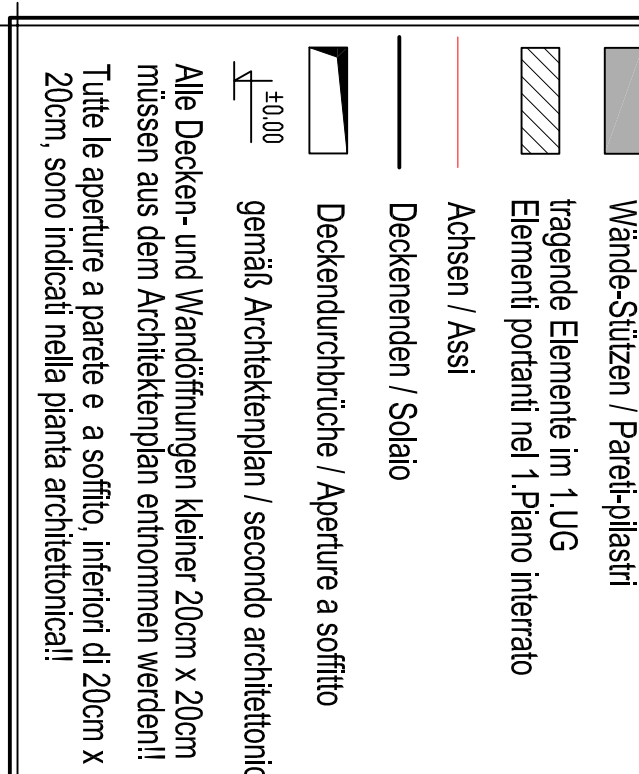

Pos.	Stärke	Abstand	Stärke	Stärke	Stärke
1	12	250	12	12	18
2	12	250	12	12	18
thermostudio.it




